
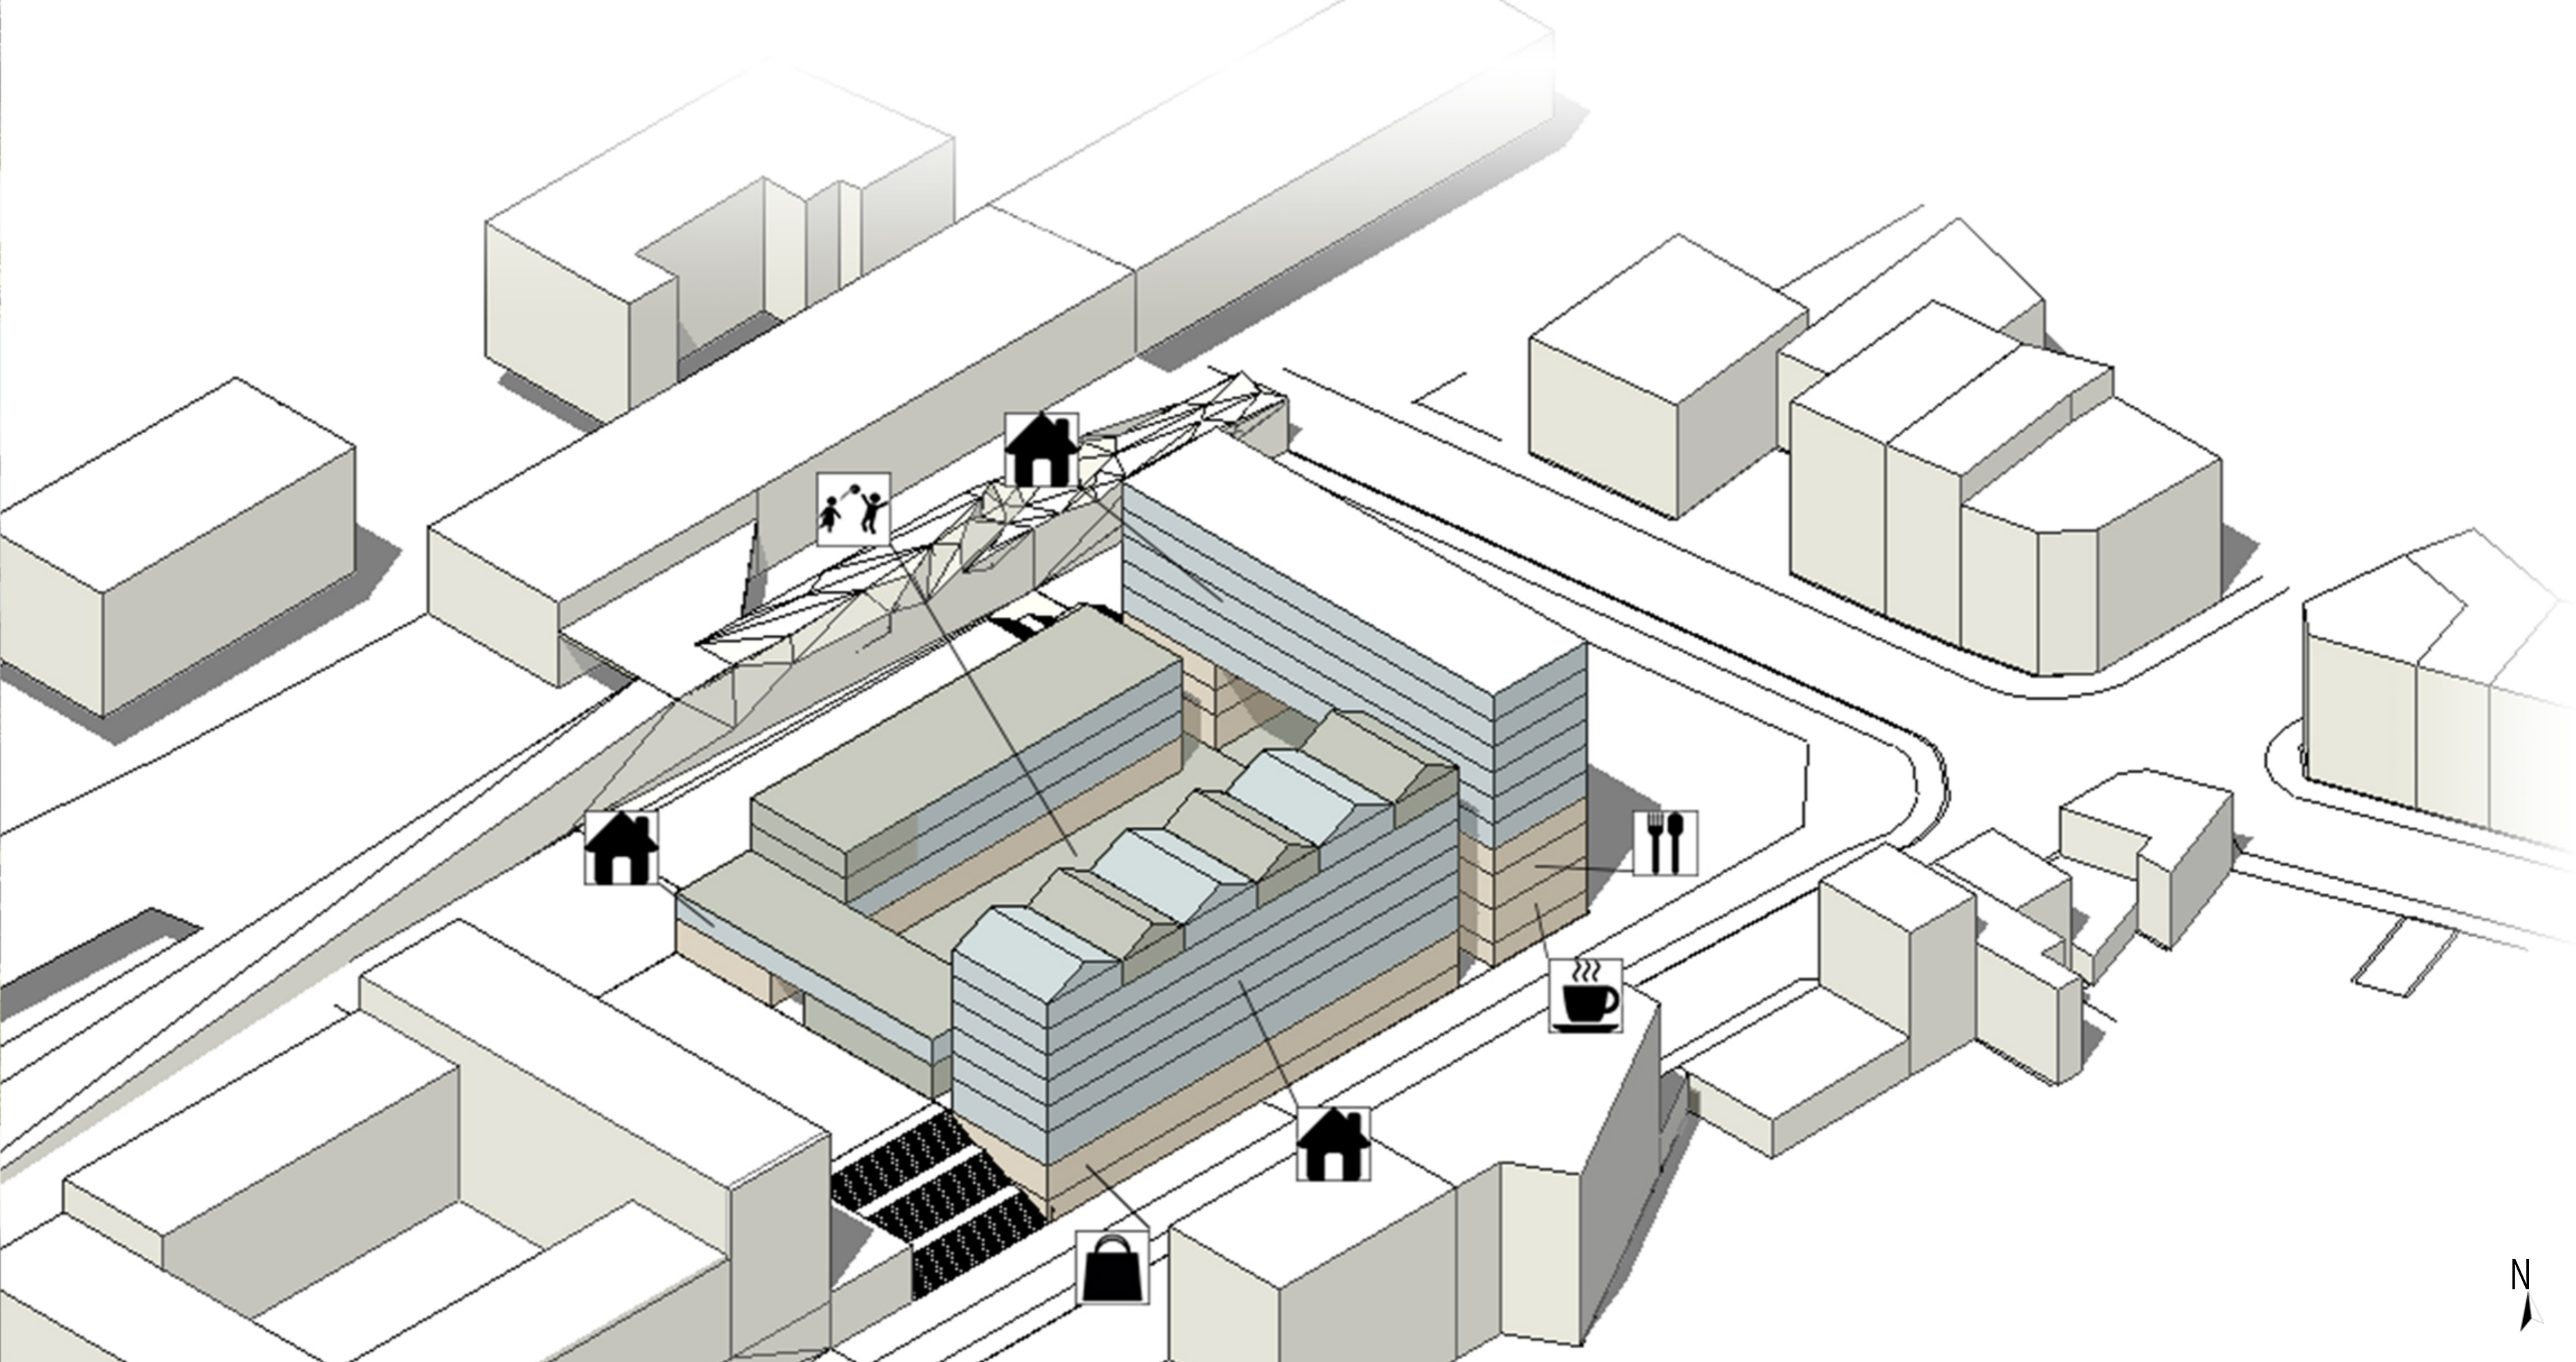
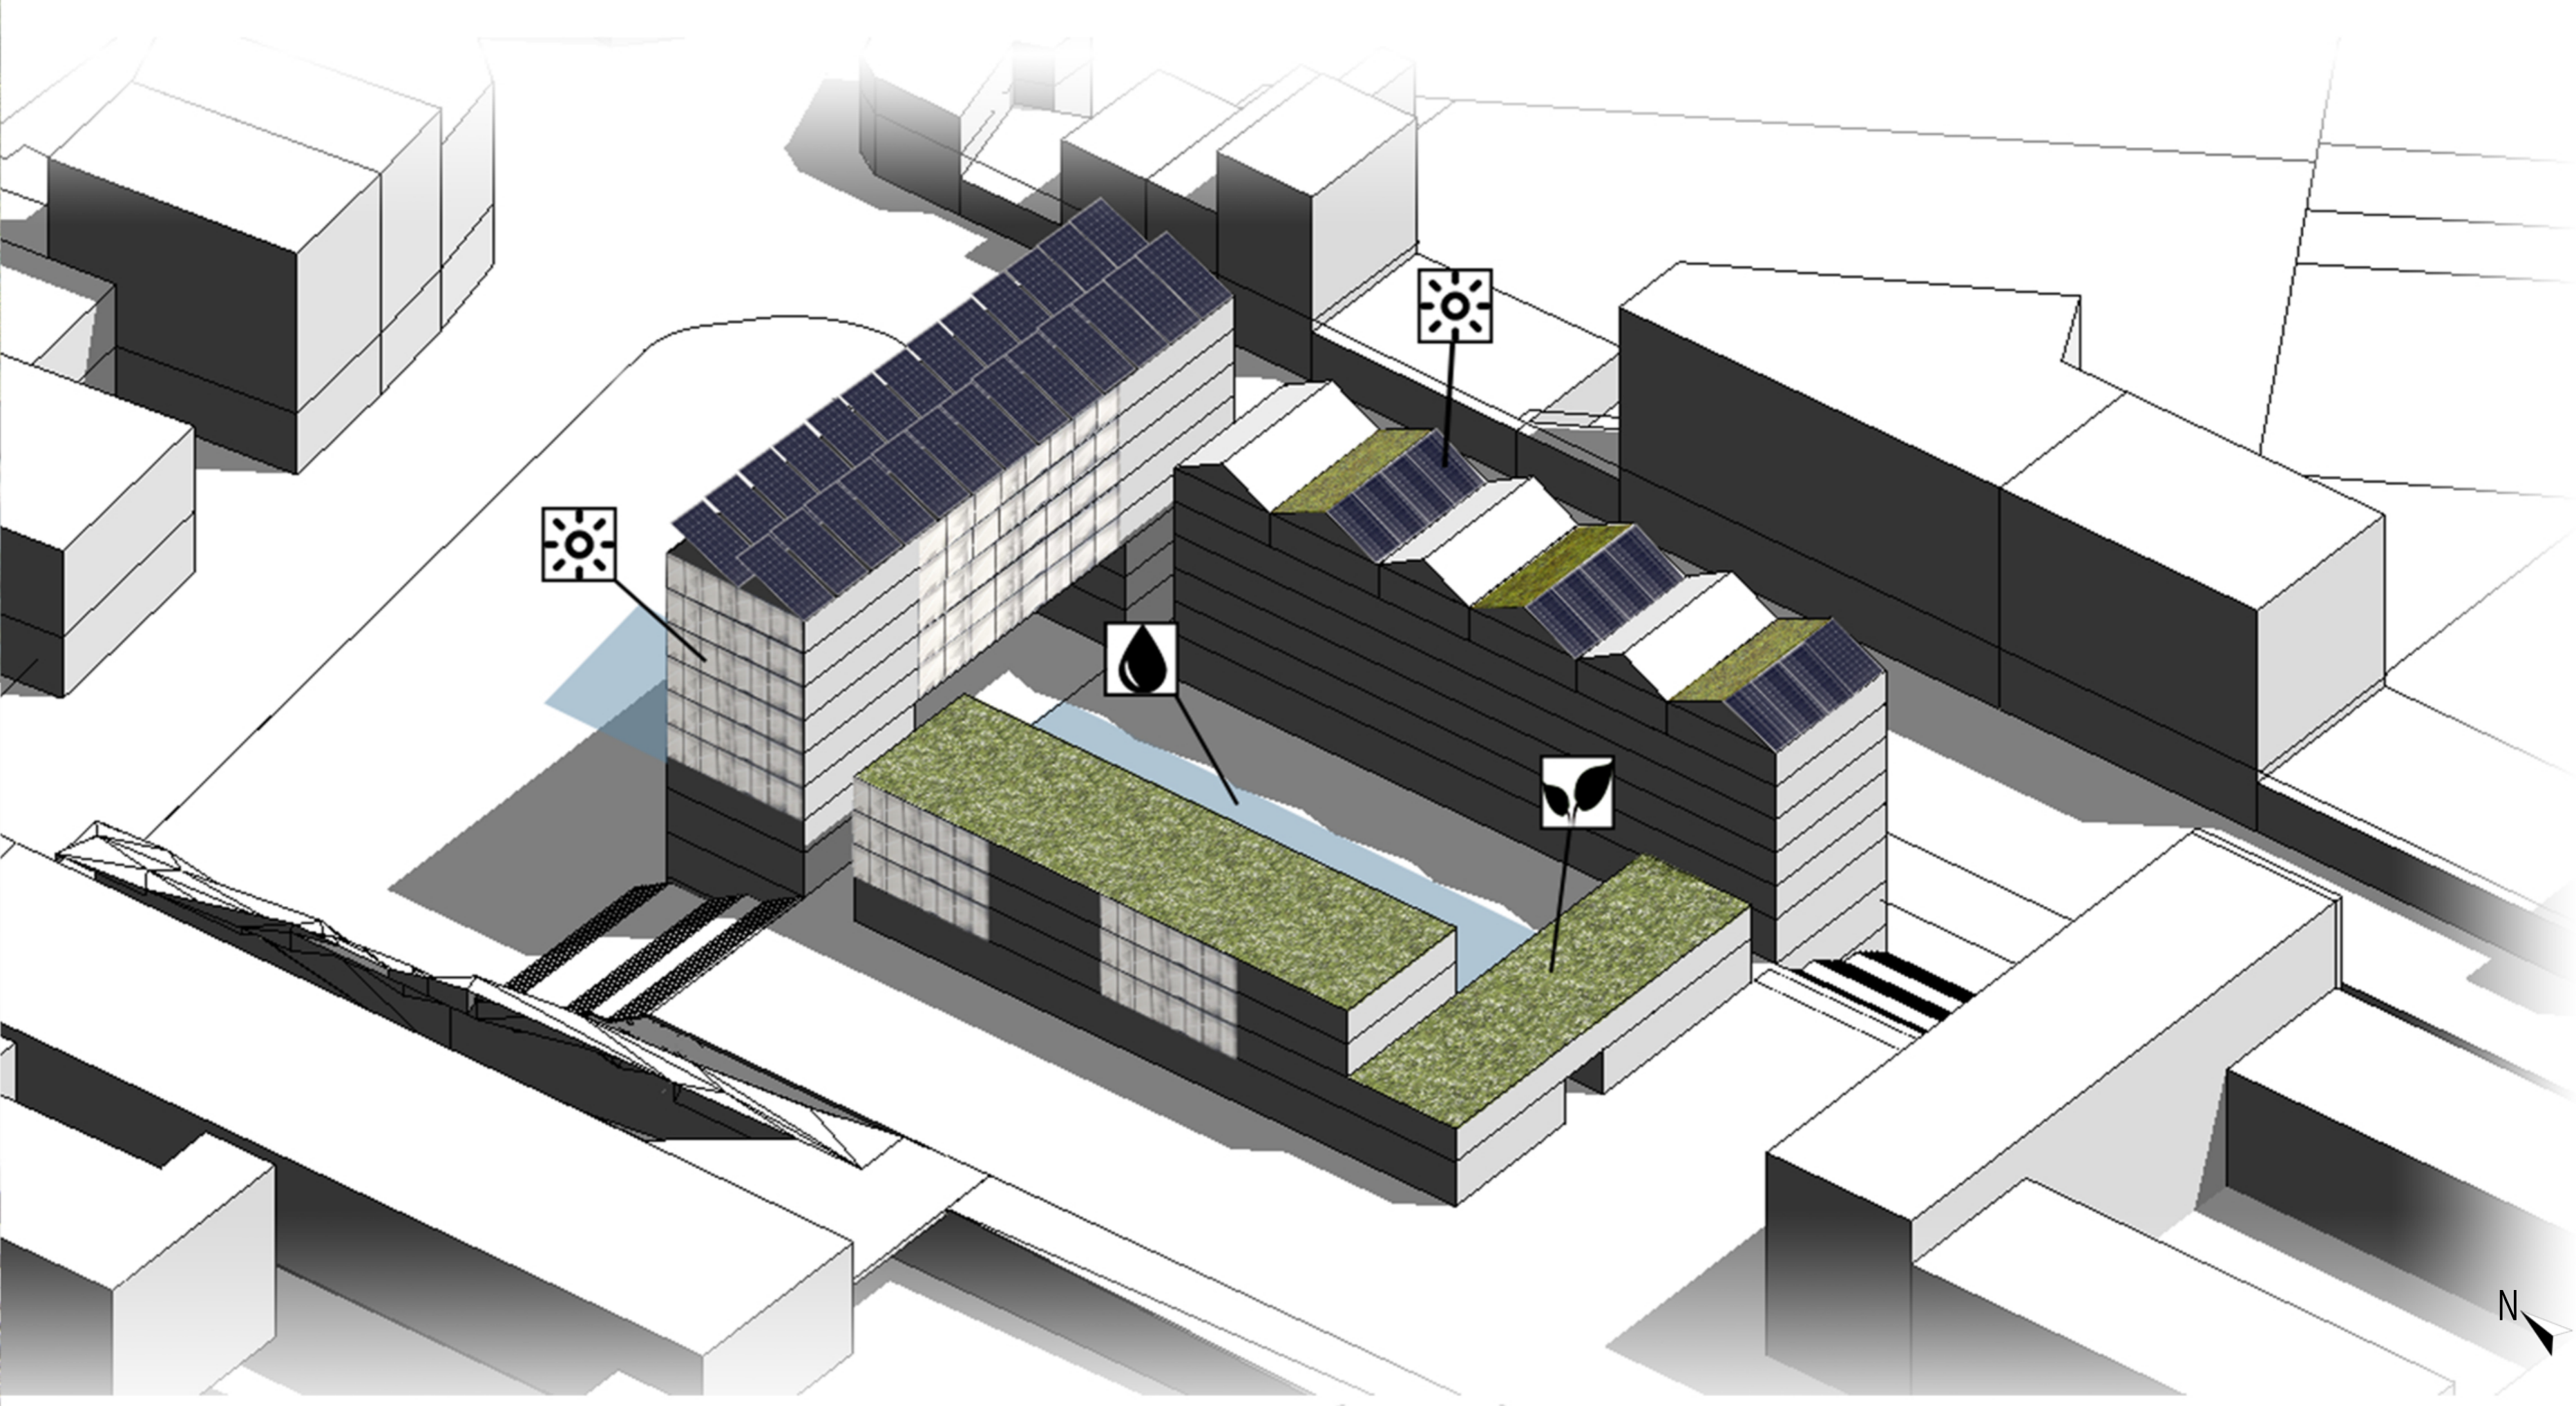
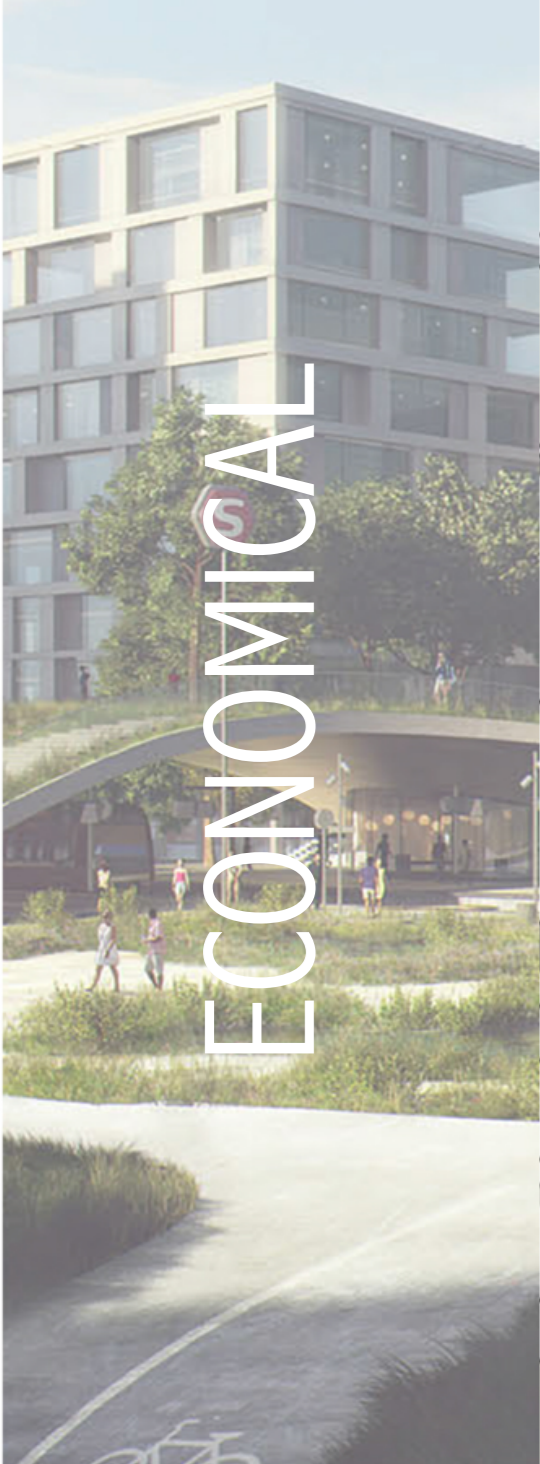
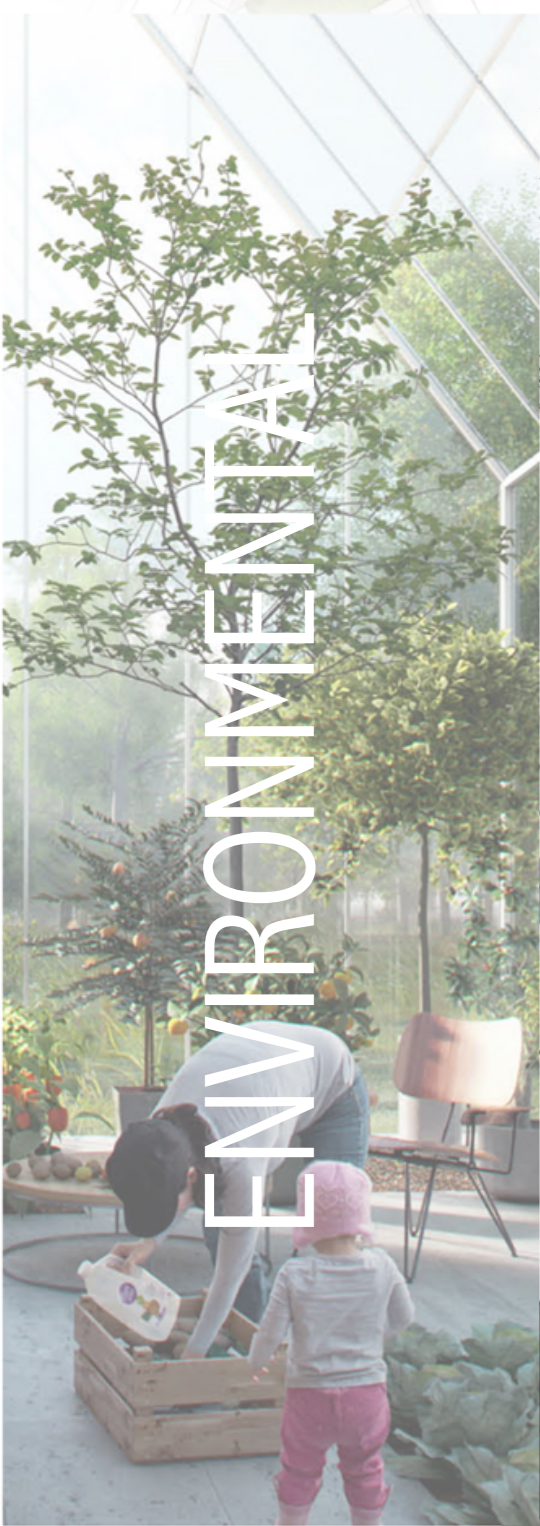
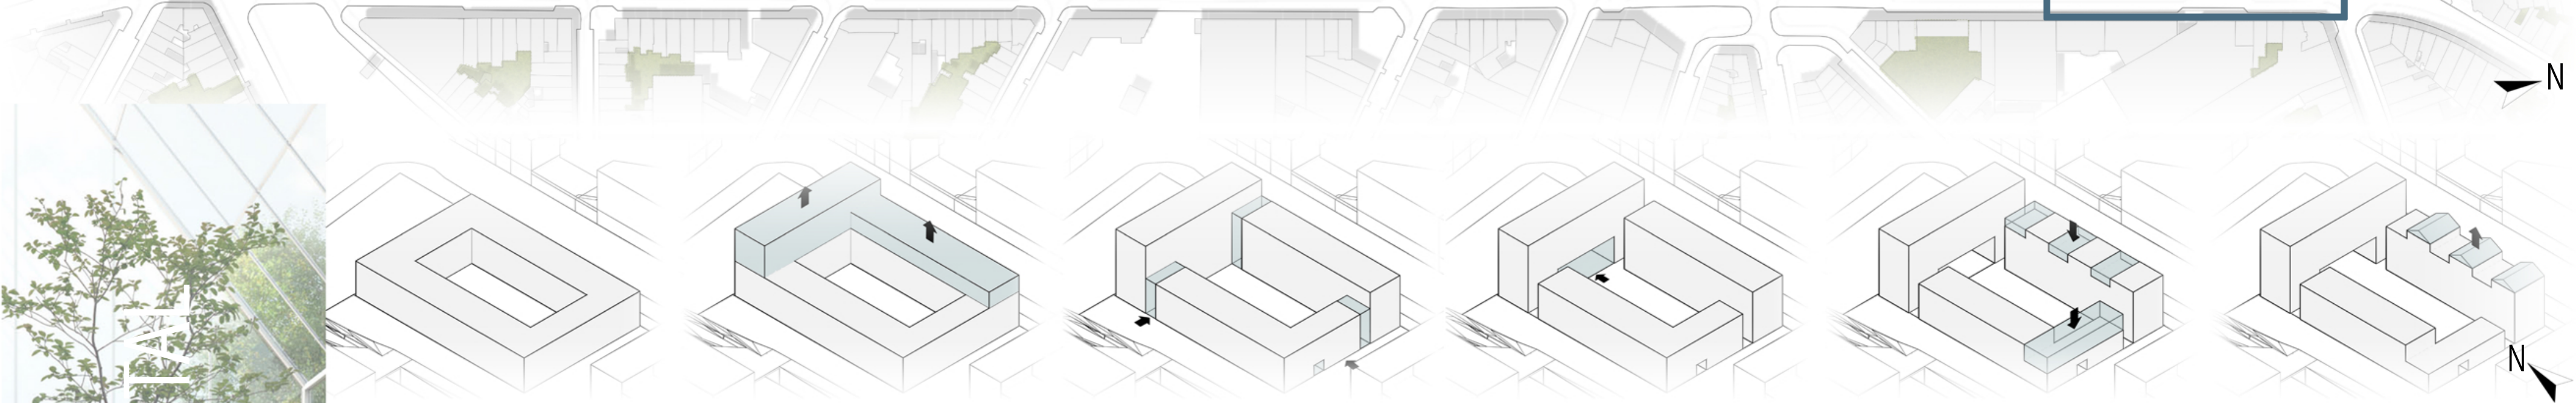


CONCEPT

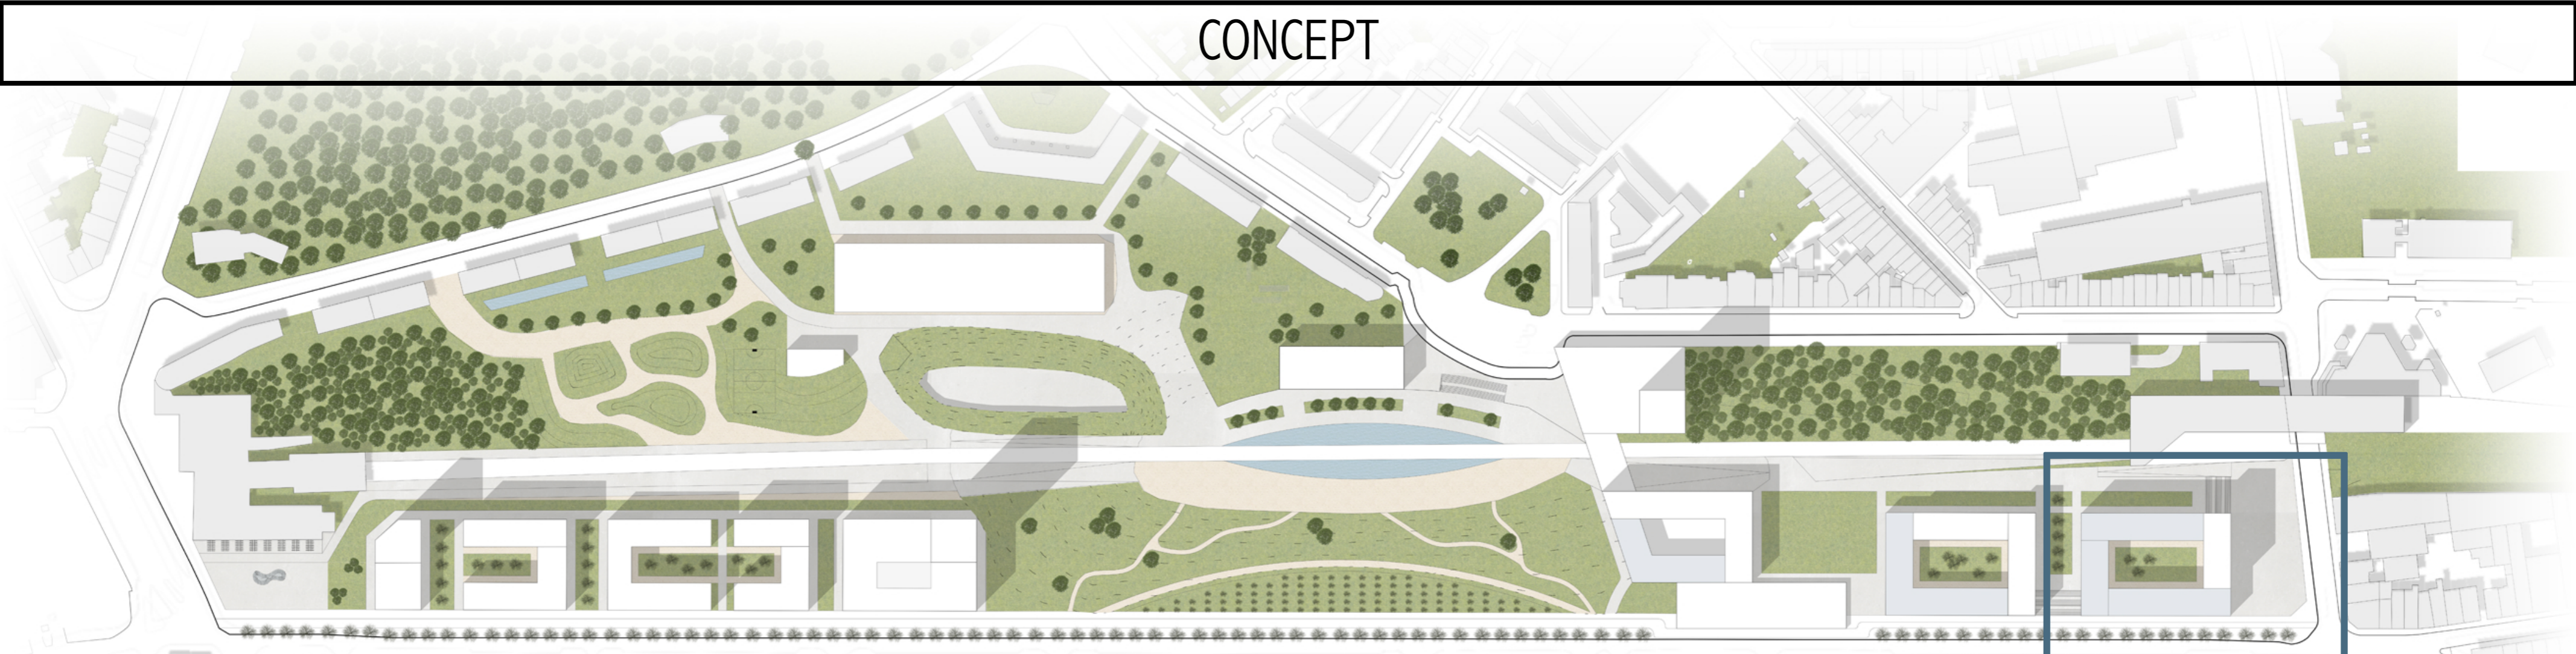


COMMERCE
2110 m²


RESIDENCE
5644 m²

COMMUNAL SPACE
2222 m²

VOLUMETRY

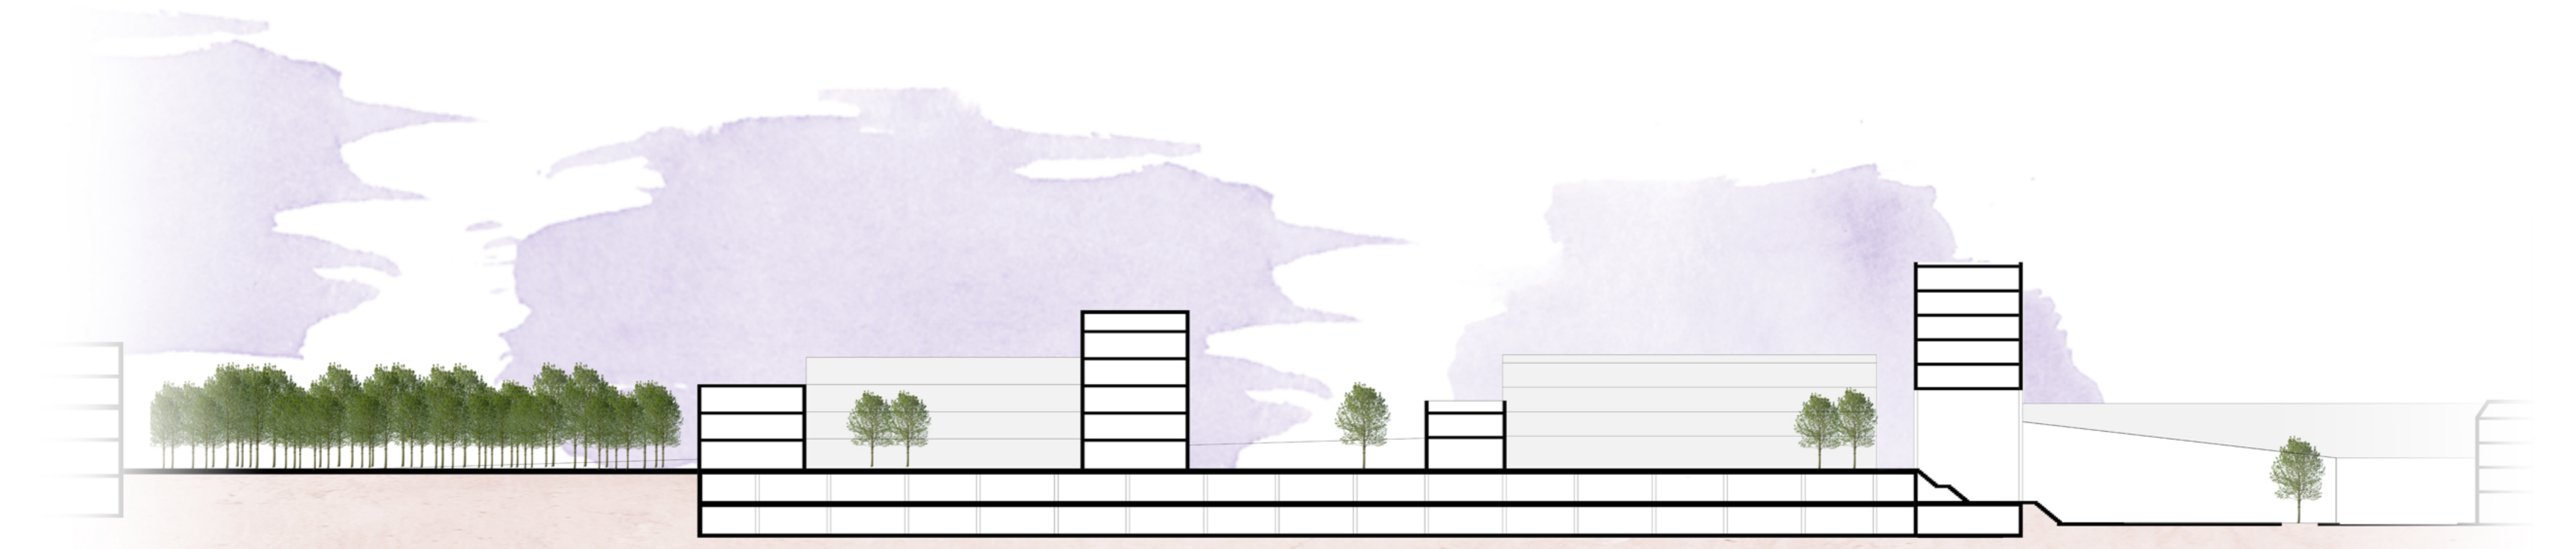

SECTION NORTH-SOUTH | 1:500

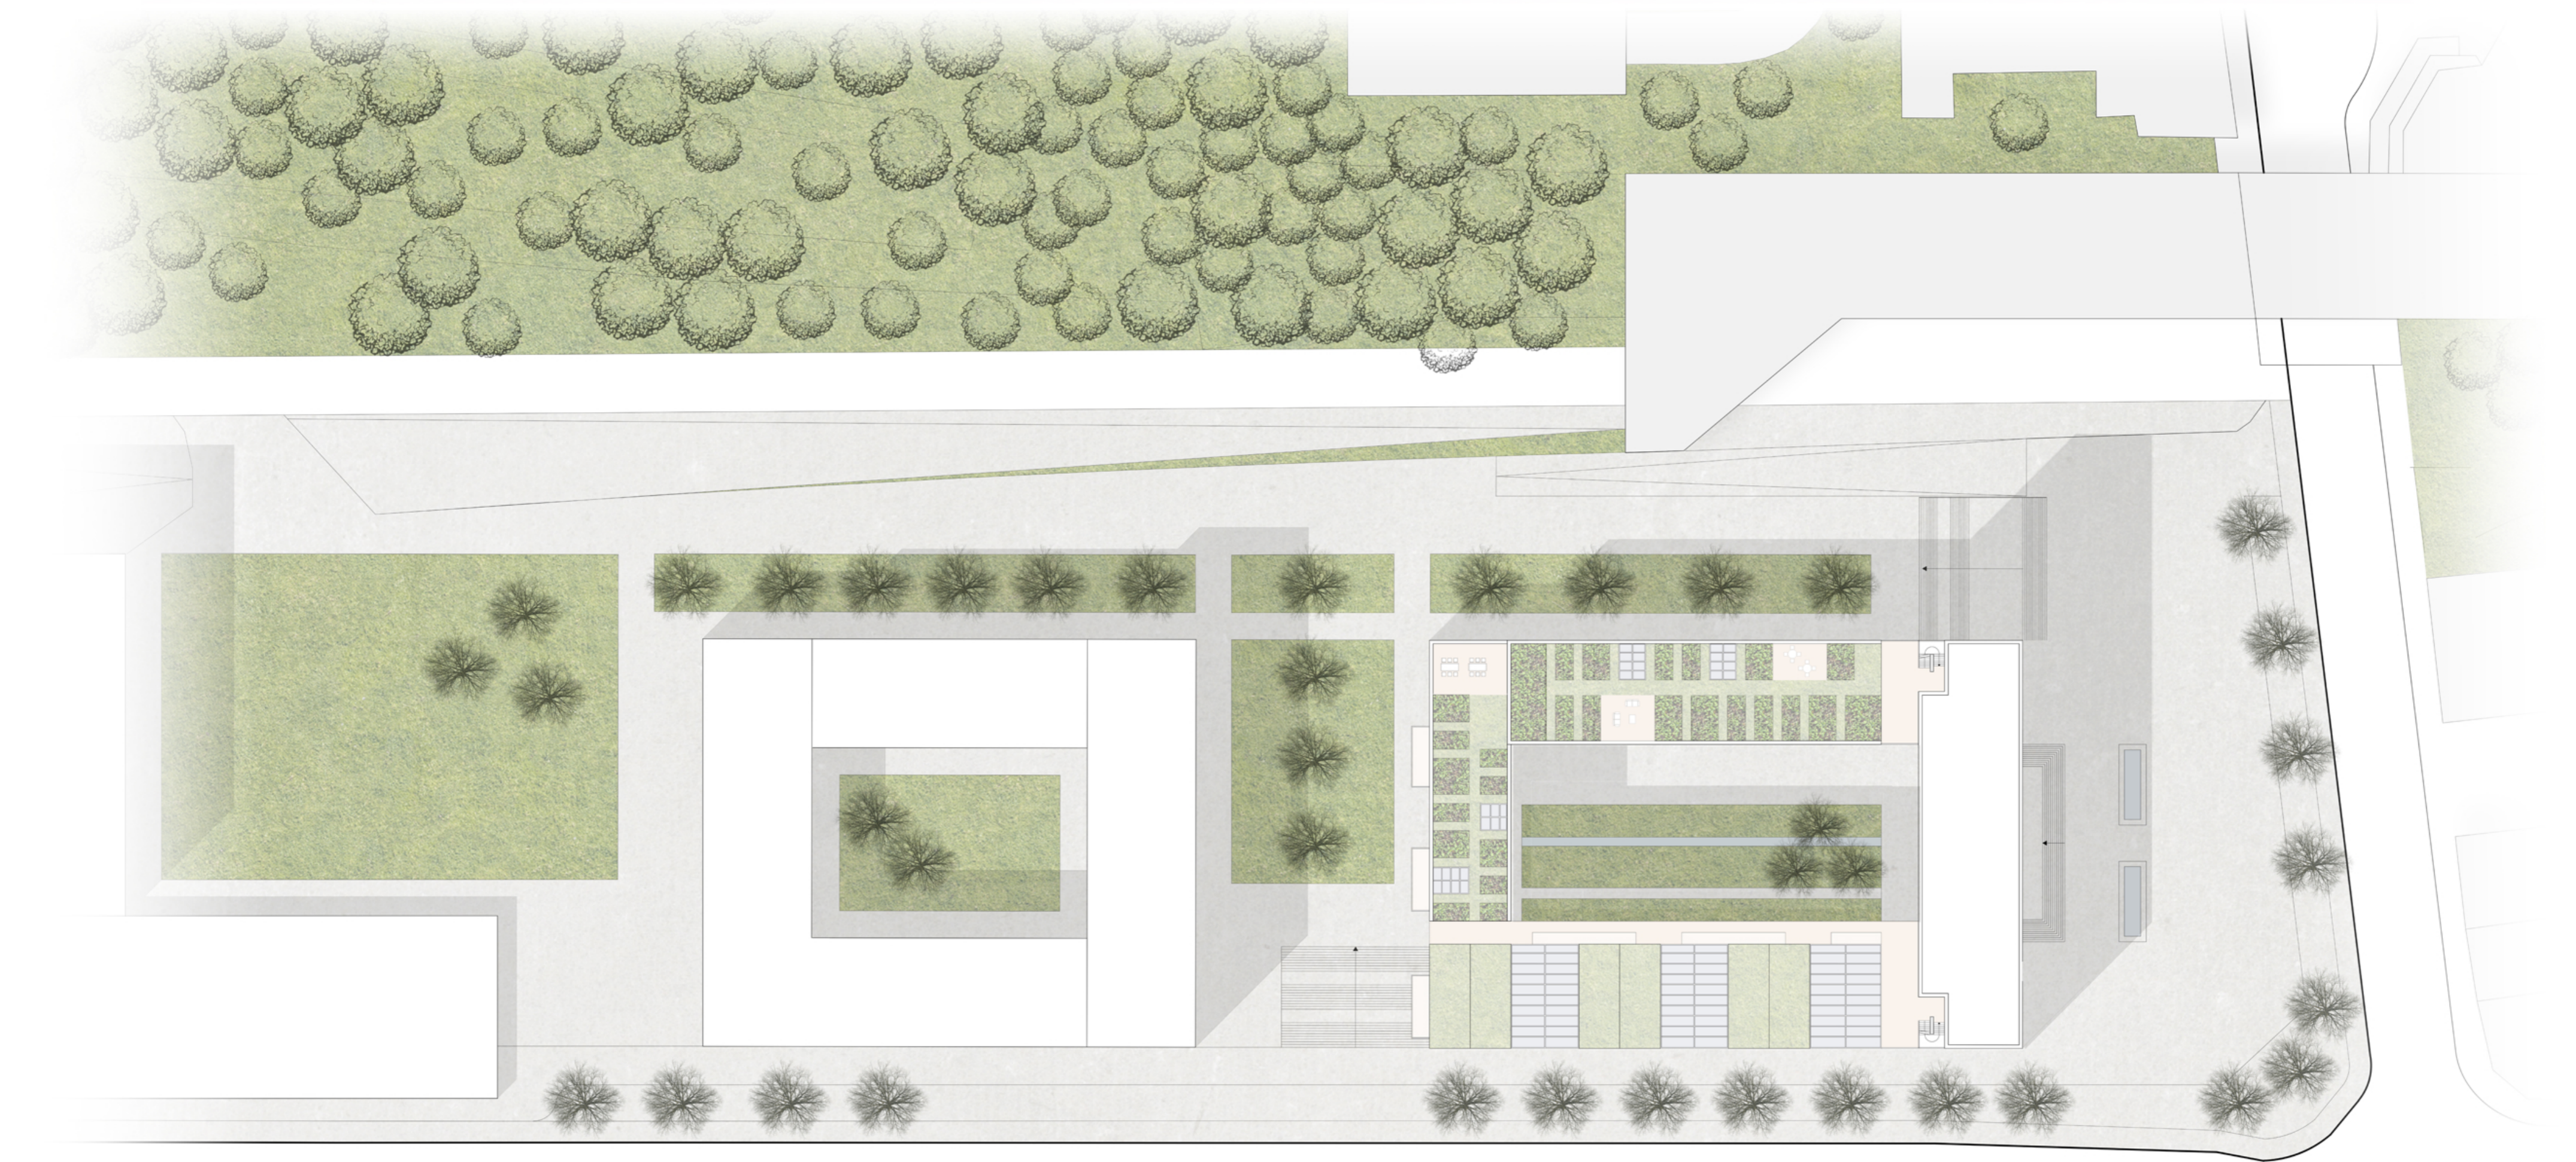

TOPVIEW | 1:500




SECTION EAST-WEST | 1:500

MOBILITY PLAN




VISUALISATION PUBLIC SQUARE


PLANS

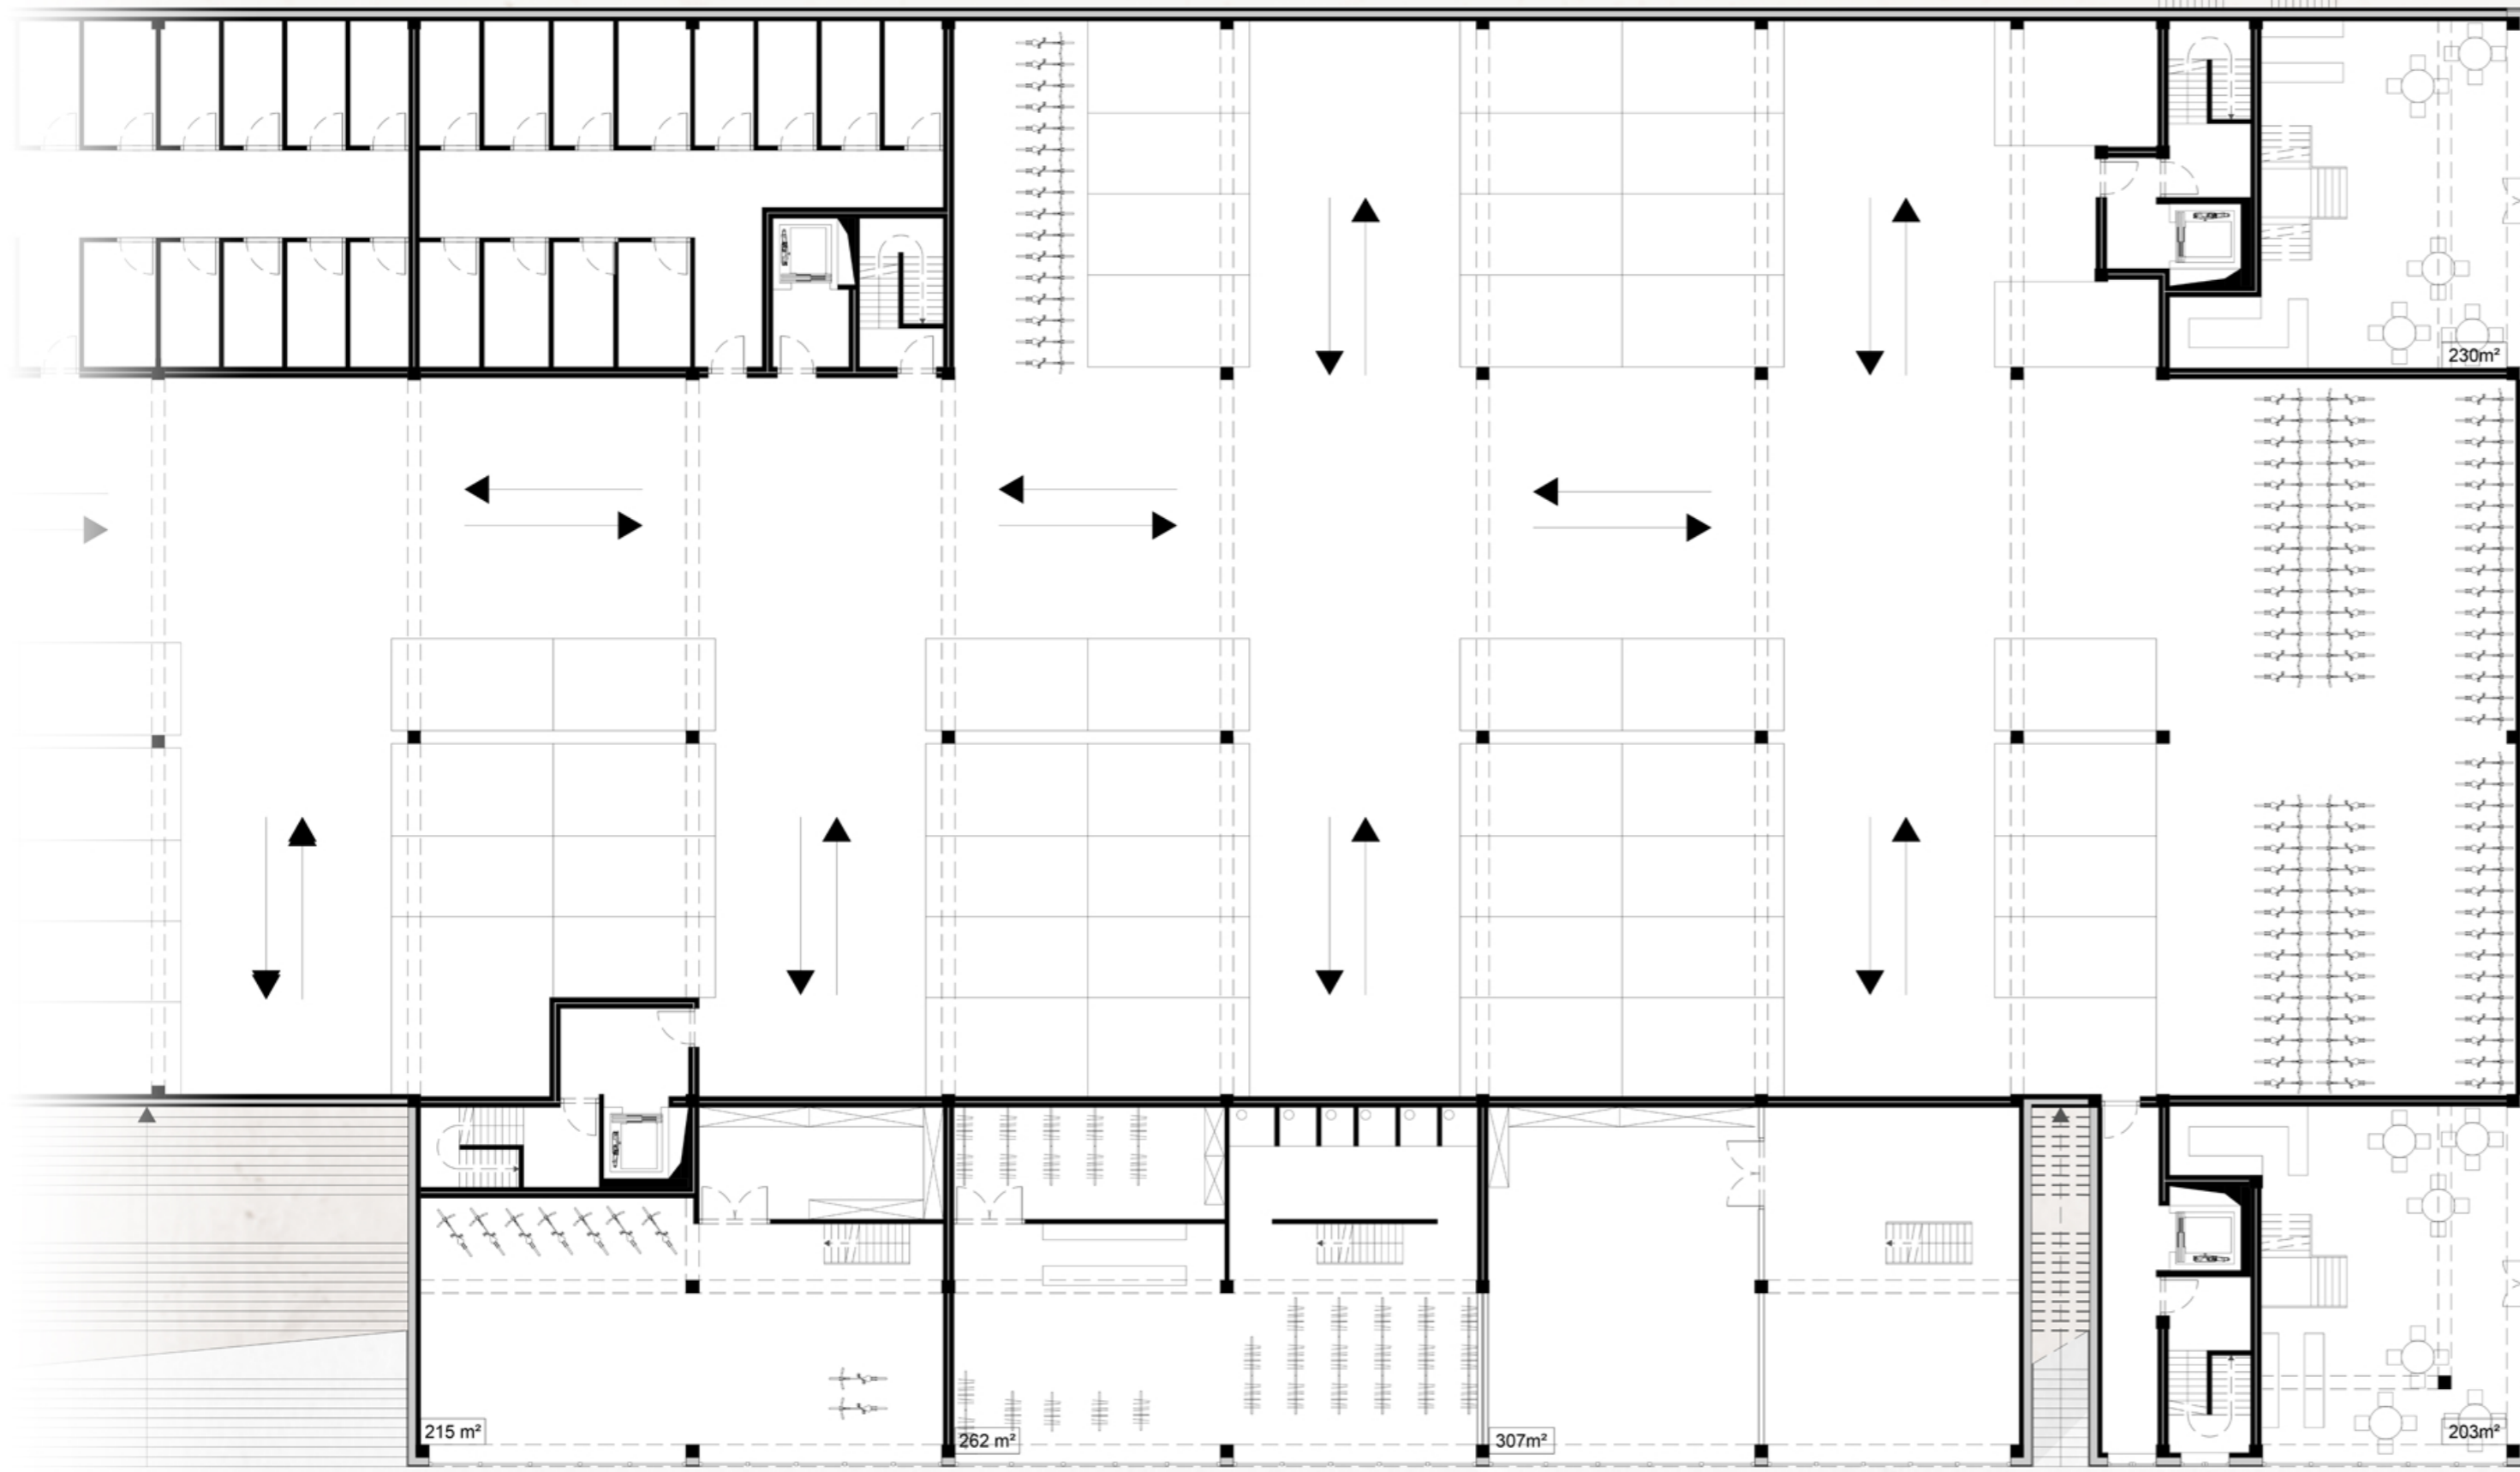

FLOOR +0 | 1:200

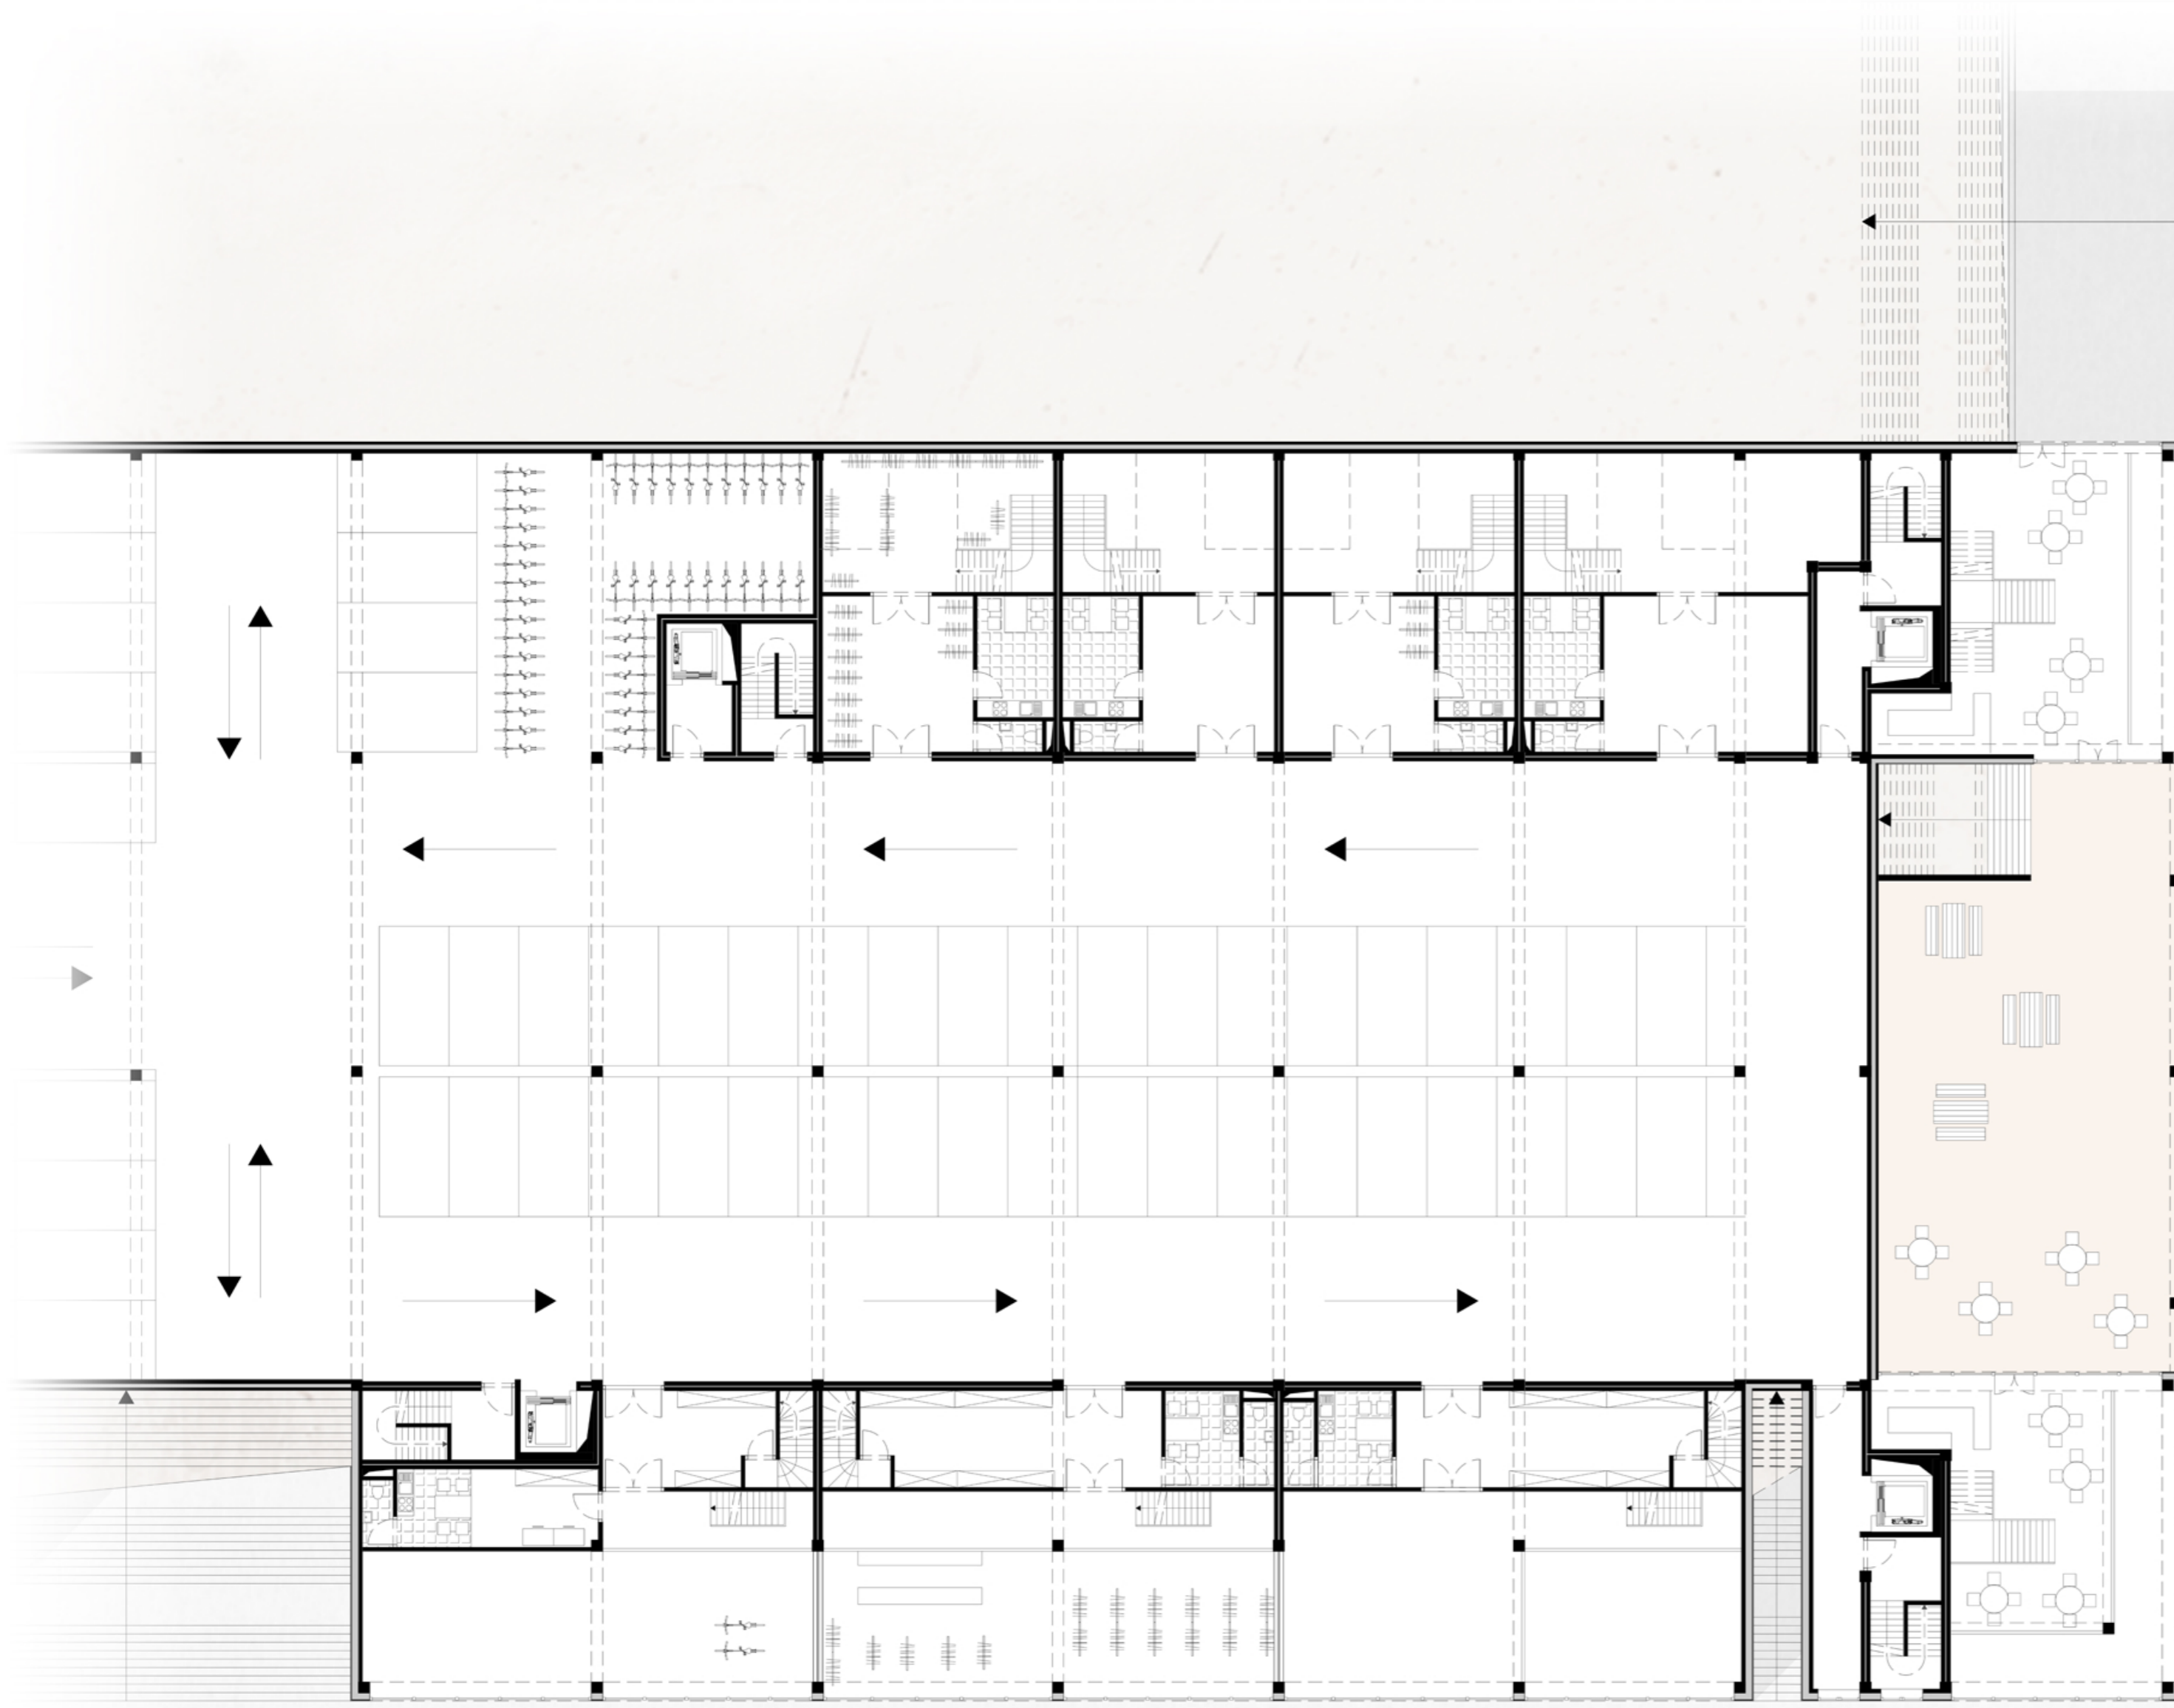

FLOOR +1 | 1:200

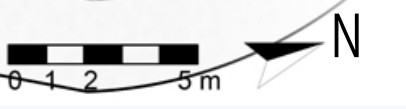

COURTYARD



FLOOR +2 | 1:200



VISUALISATION COURTYARD


TYPICAL FLOOR PLANS




FLOOR +3 | 1:200




FLOOR +4 | 1:200

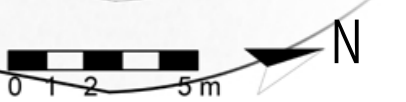

PLANS

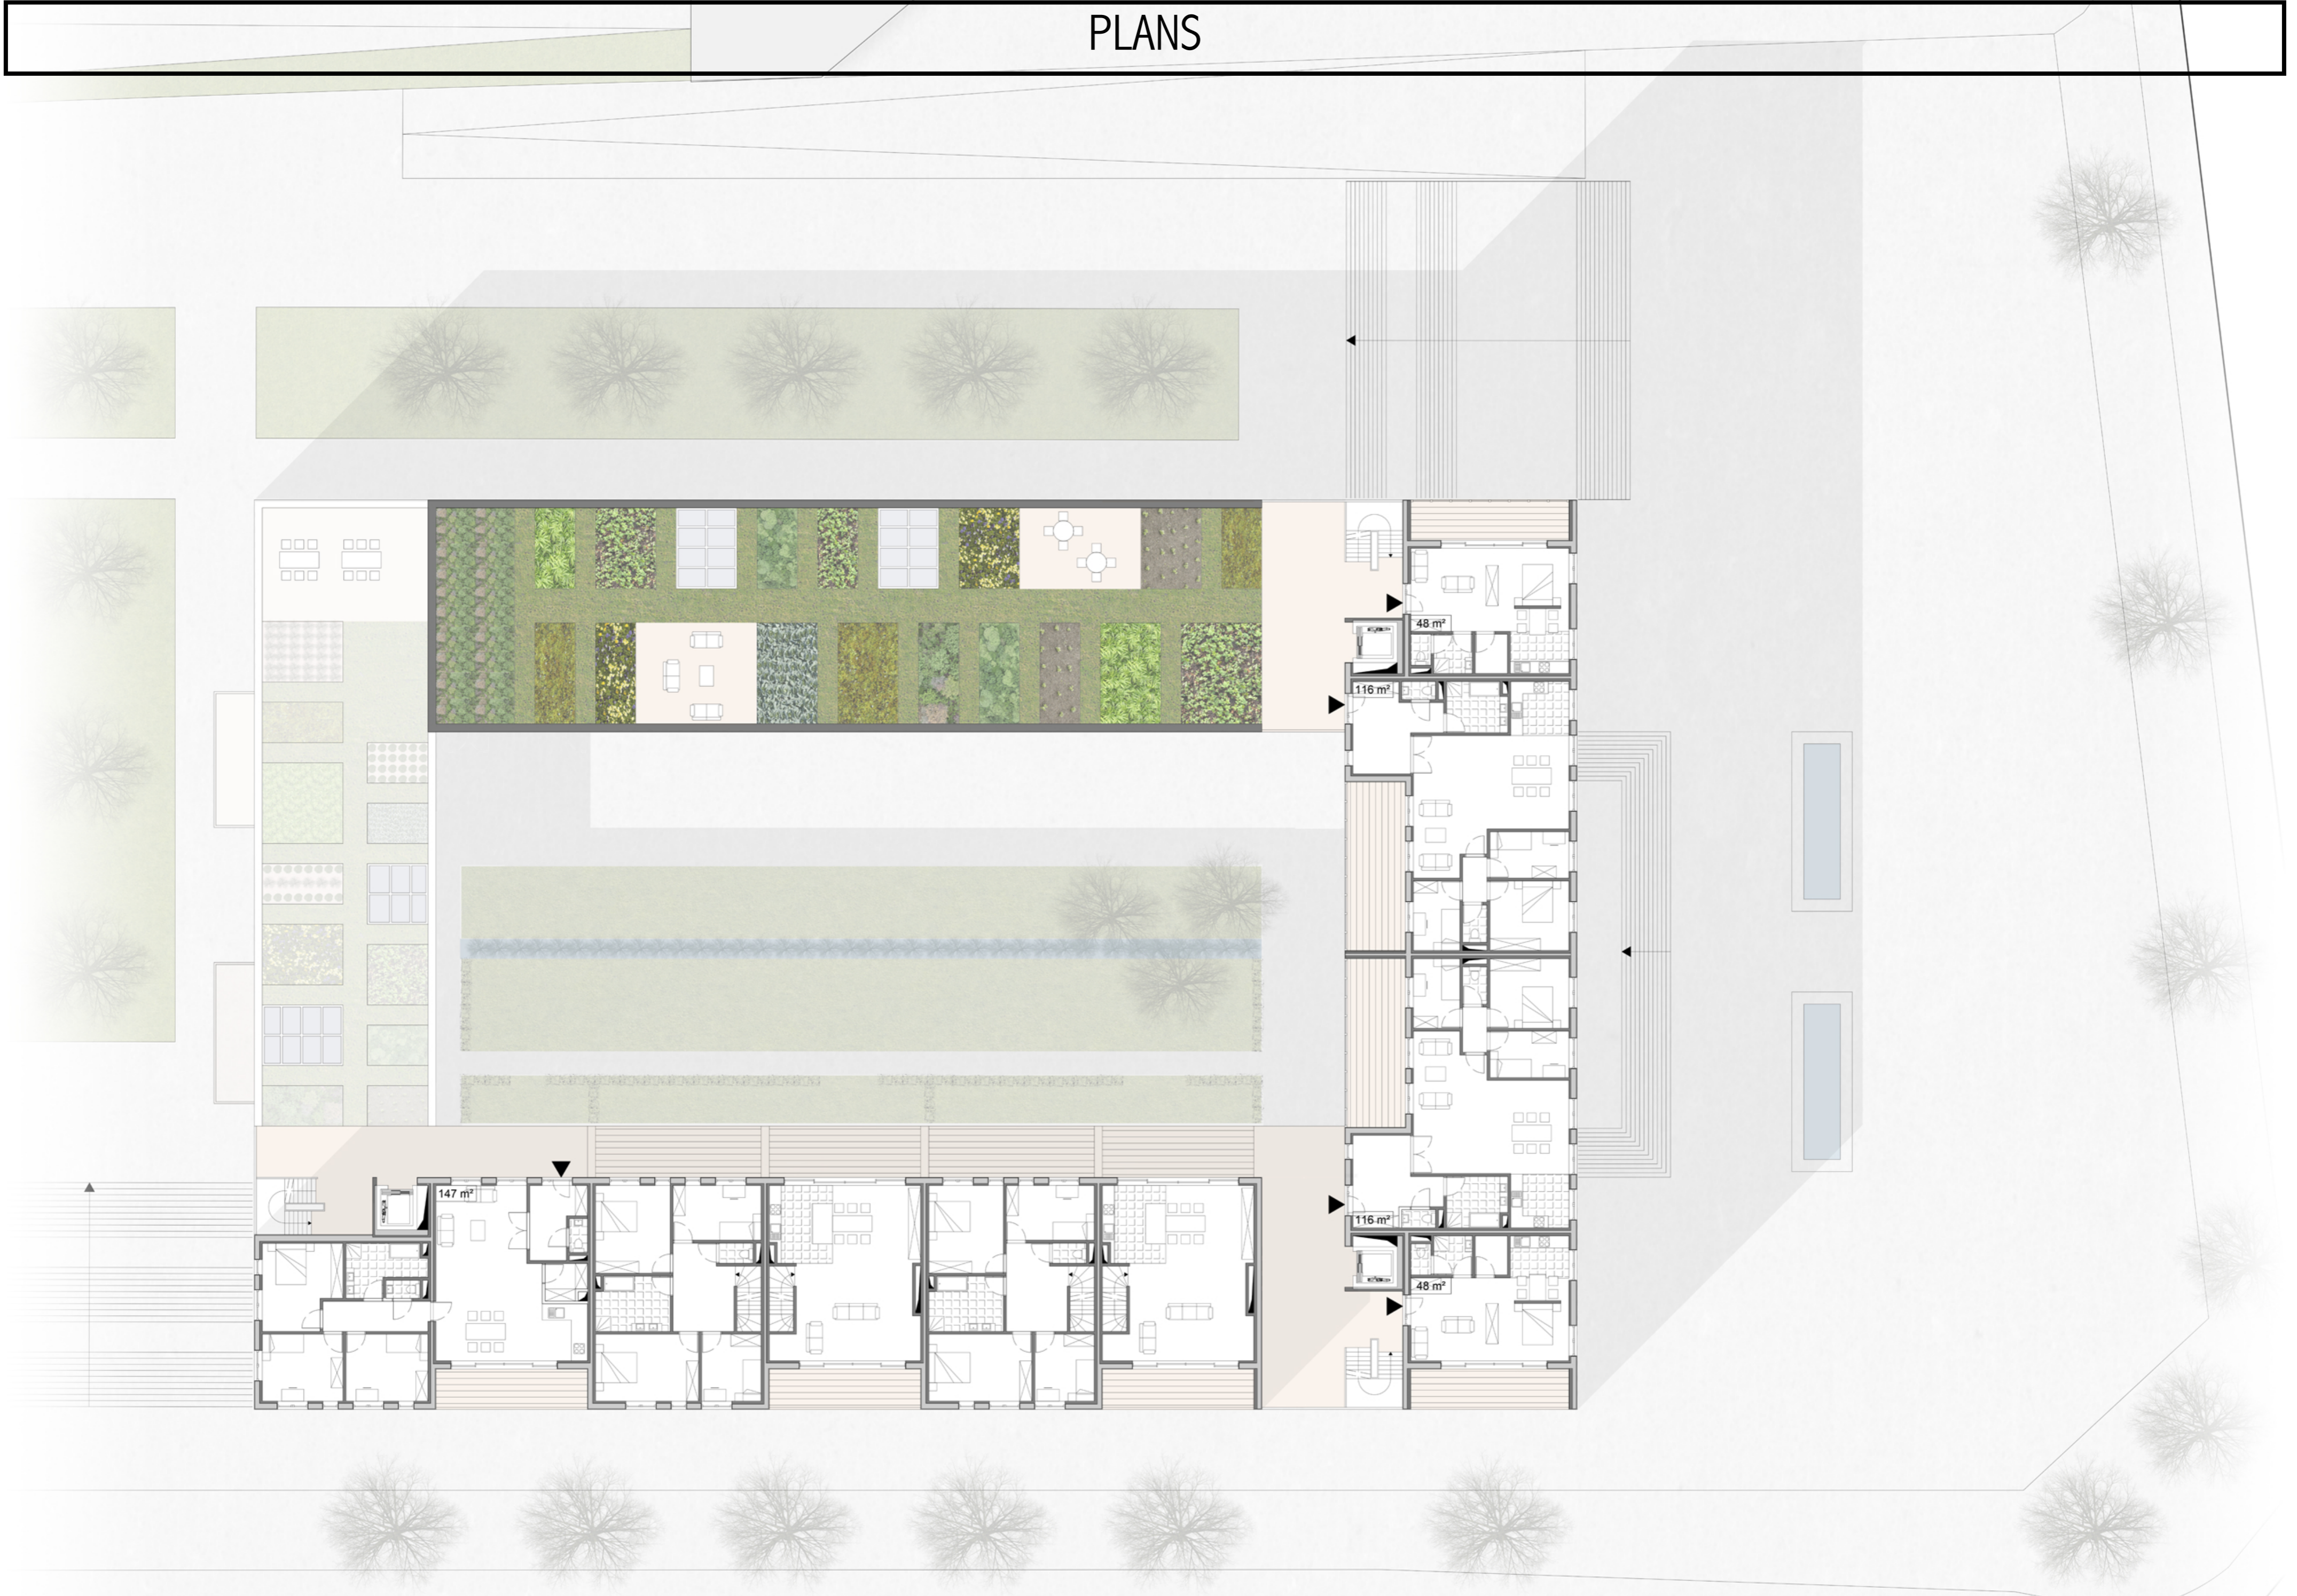


FLOOR +6 | 1:200




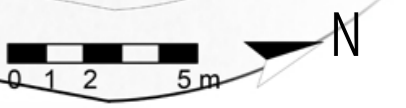


ISOMETRIC VIEW

TECHNICAL DETAILS

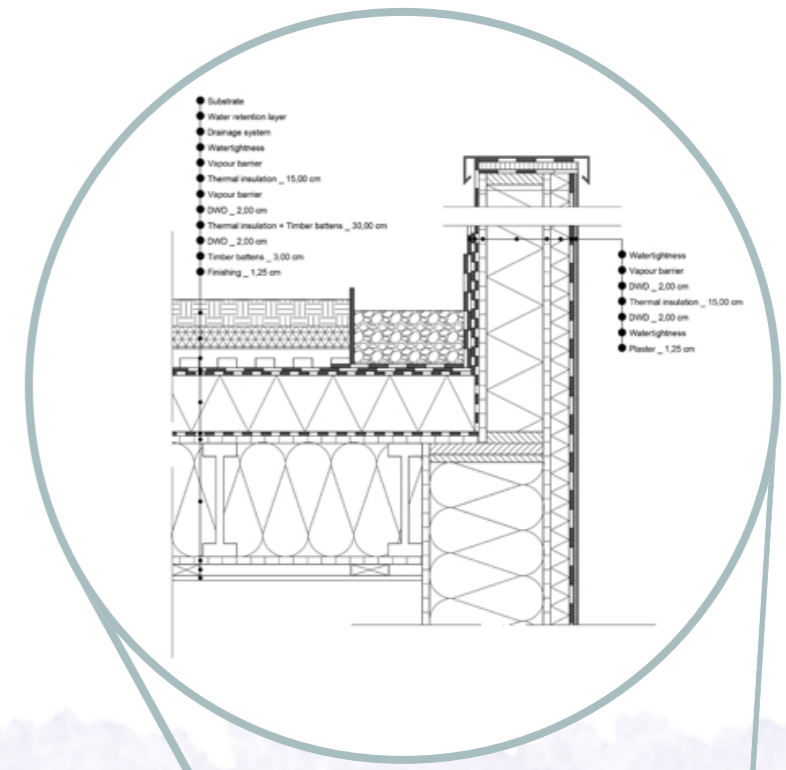

SECTION NORTH-SOUTH | 1:200

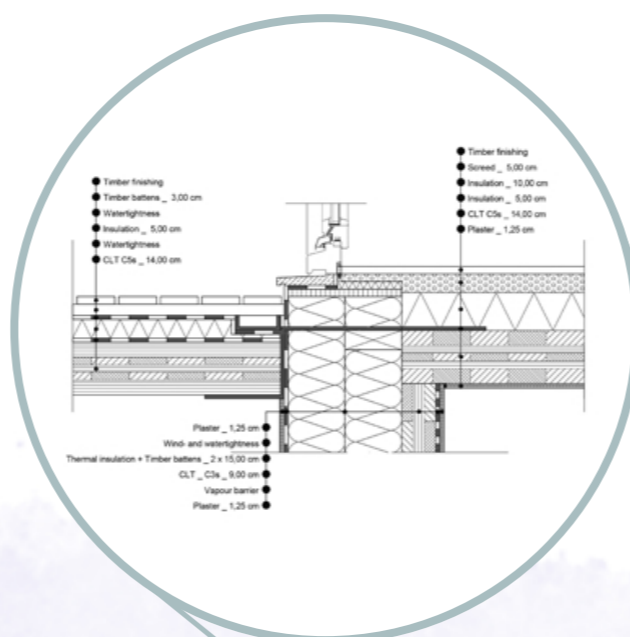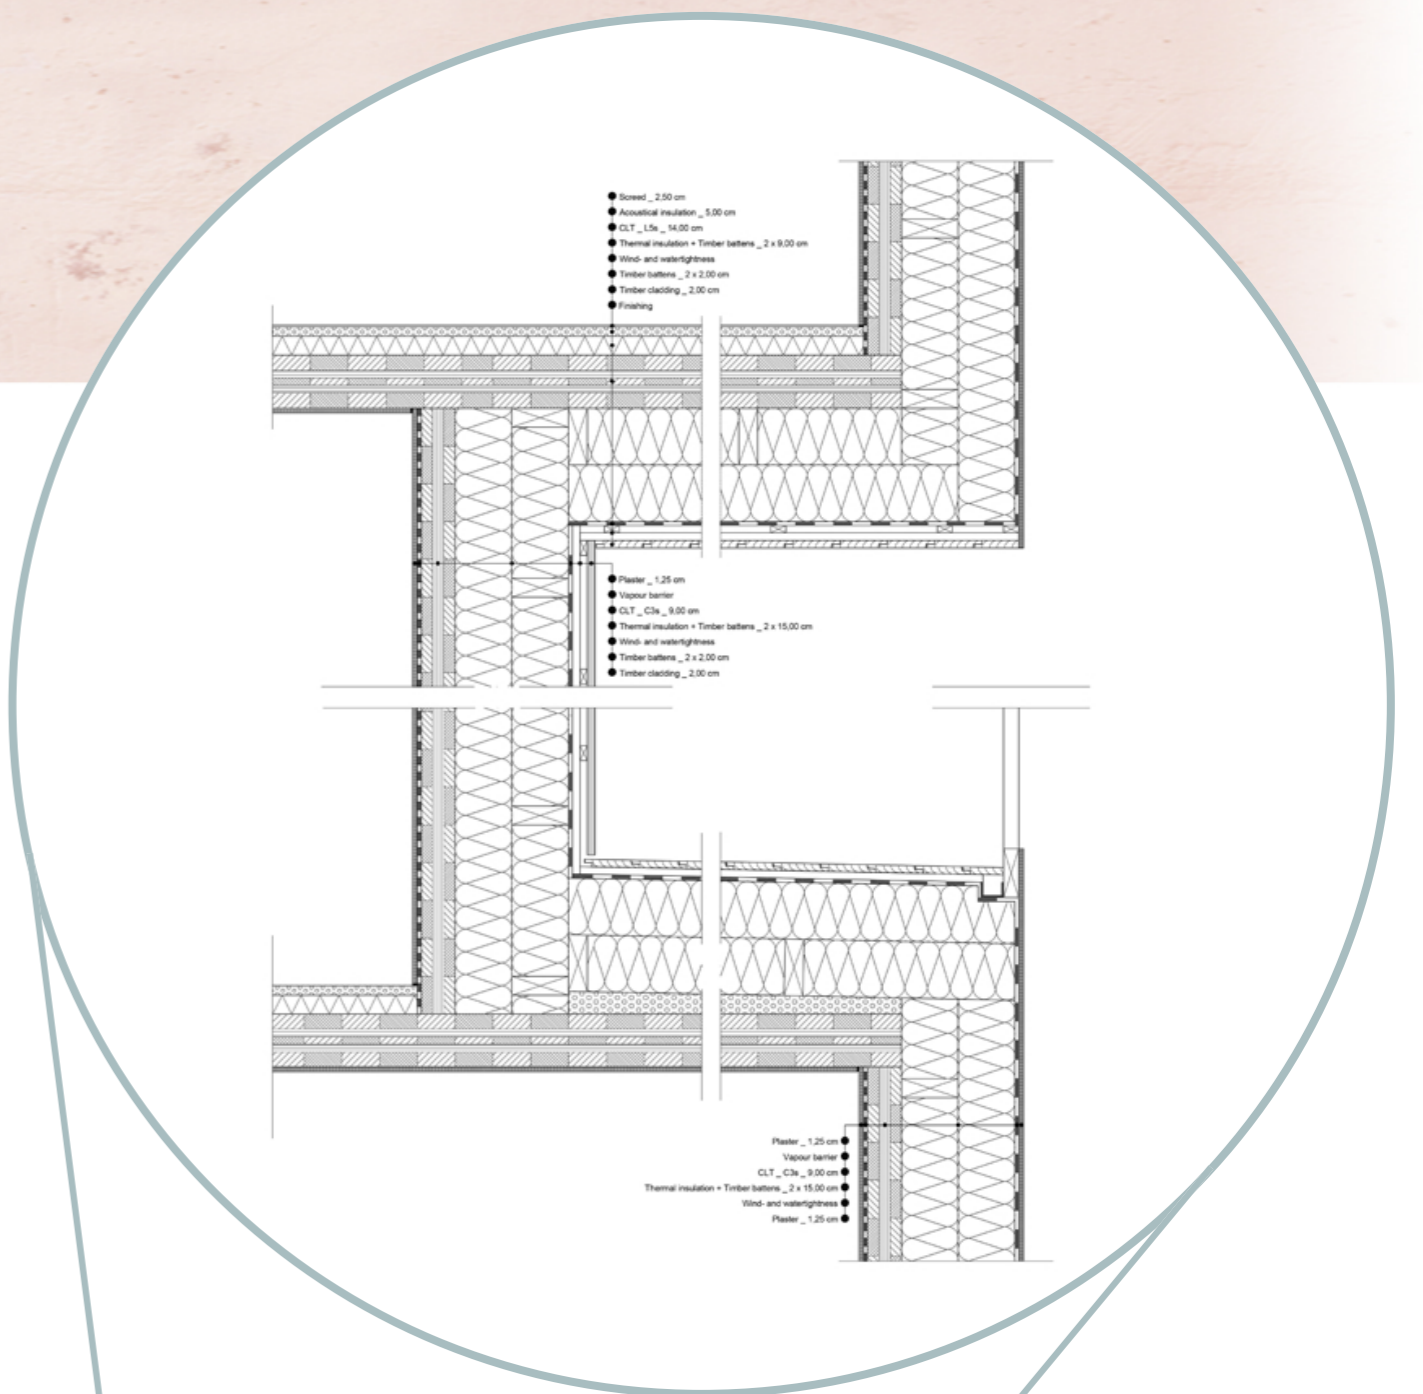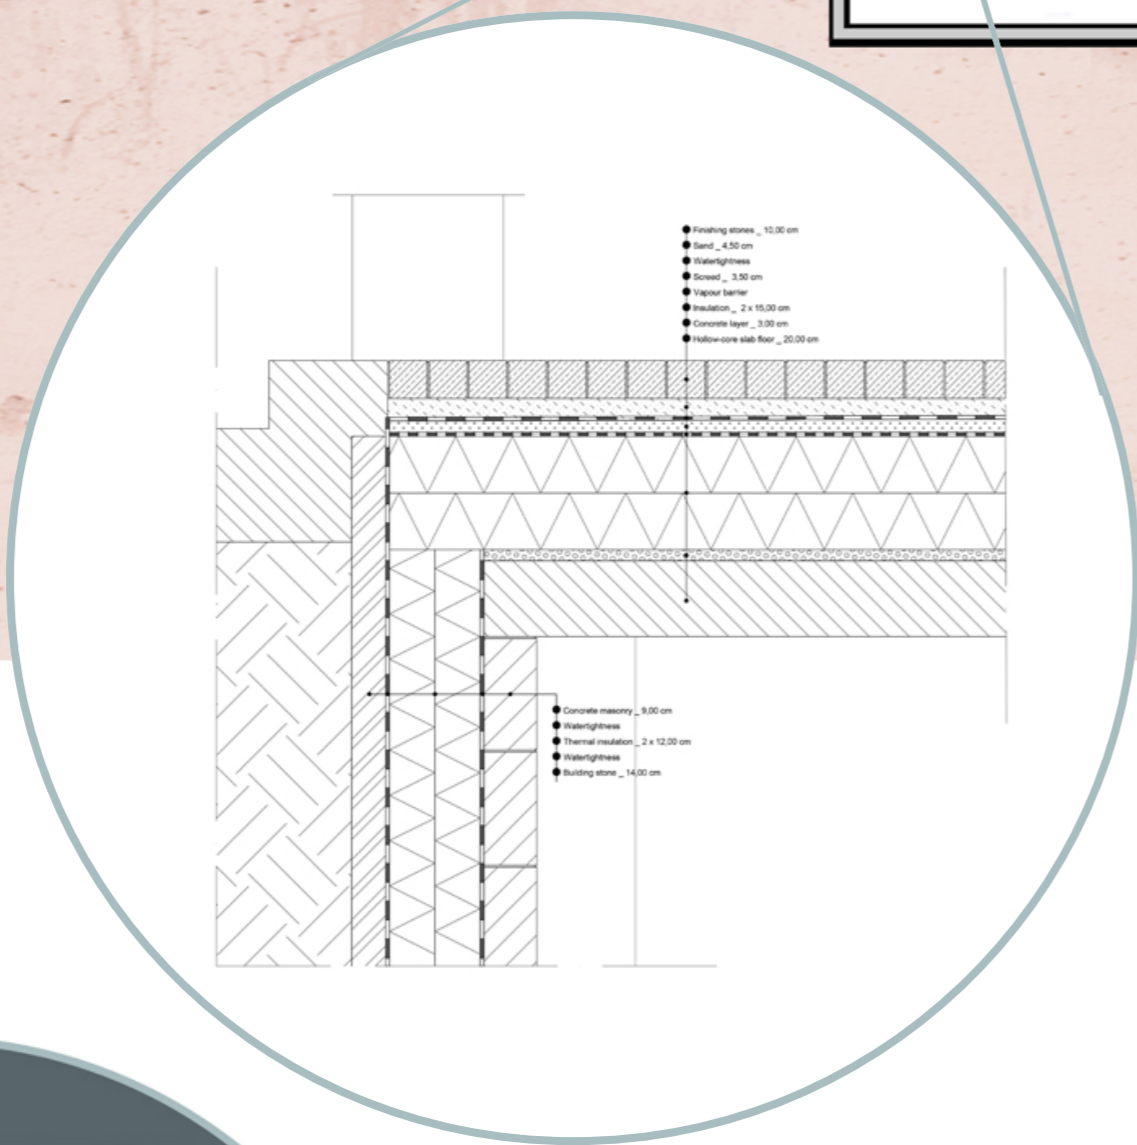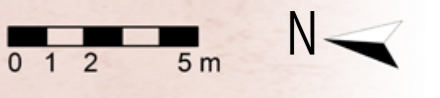

SECTION EAST-WEST | 1:200

