


NOVA 2.0

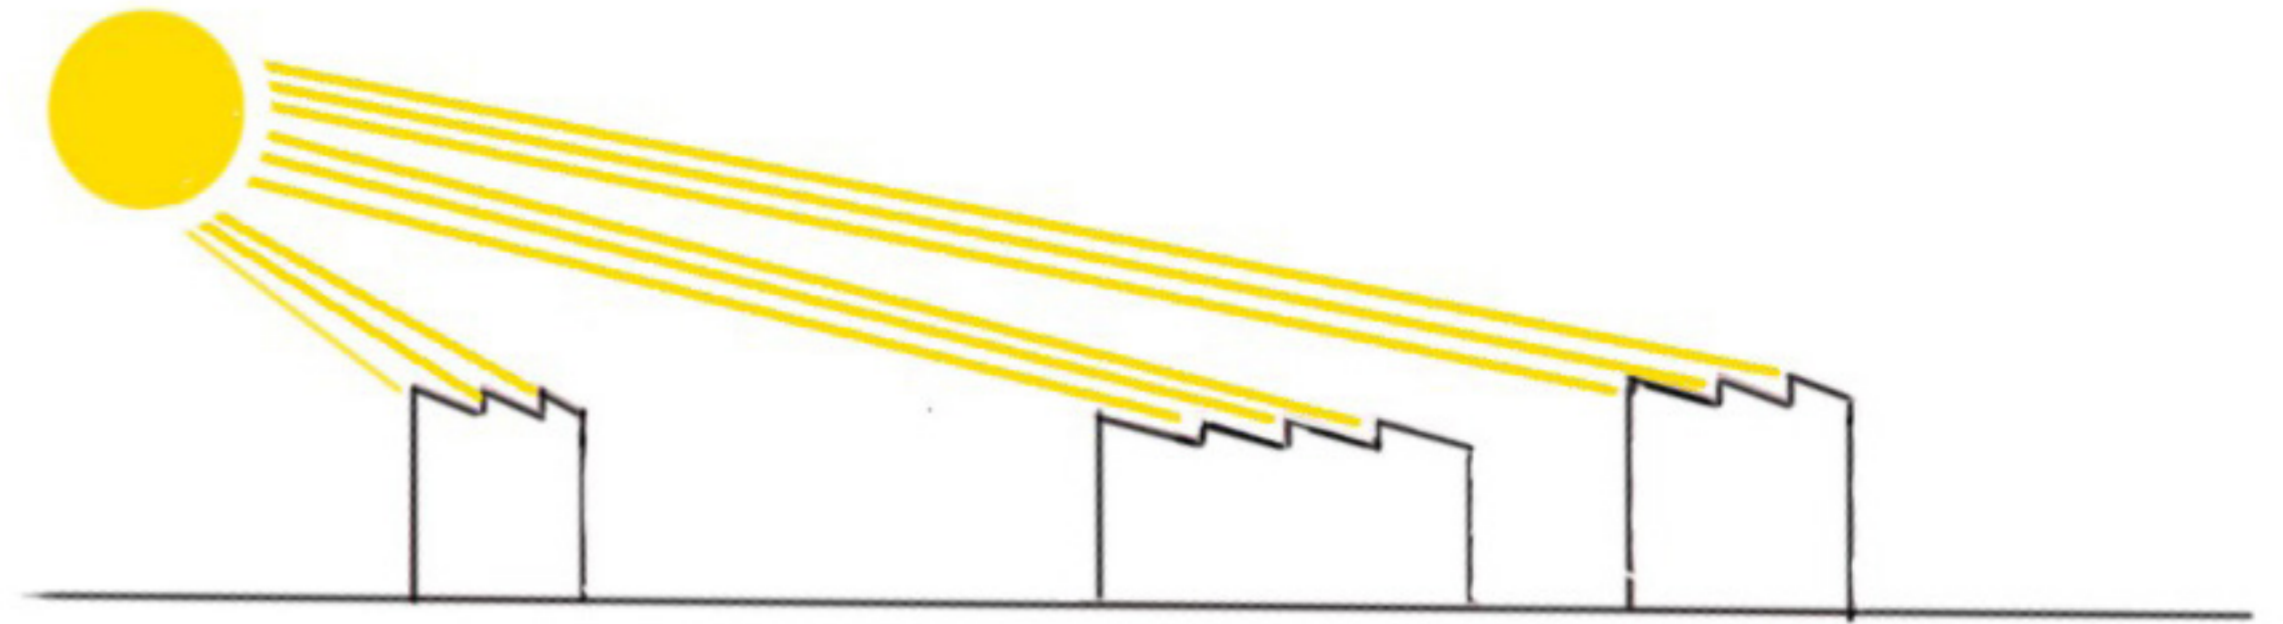



1/500




1/200





MAISON 1

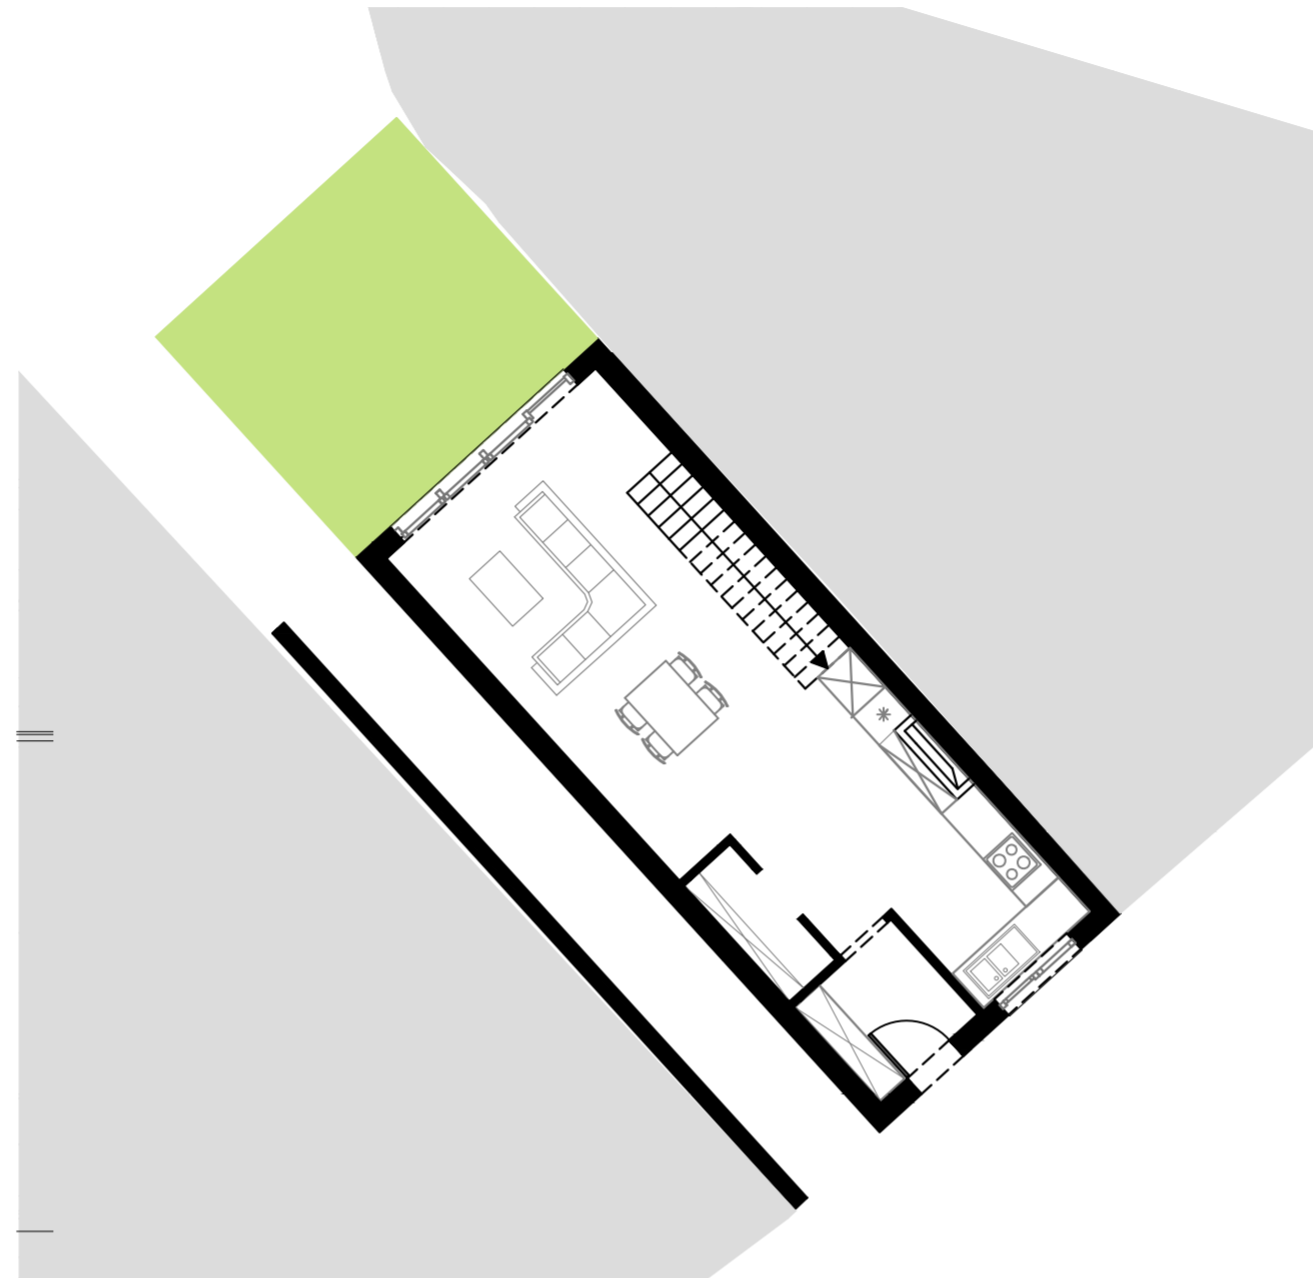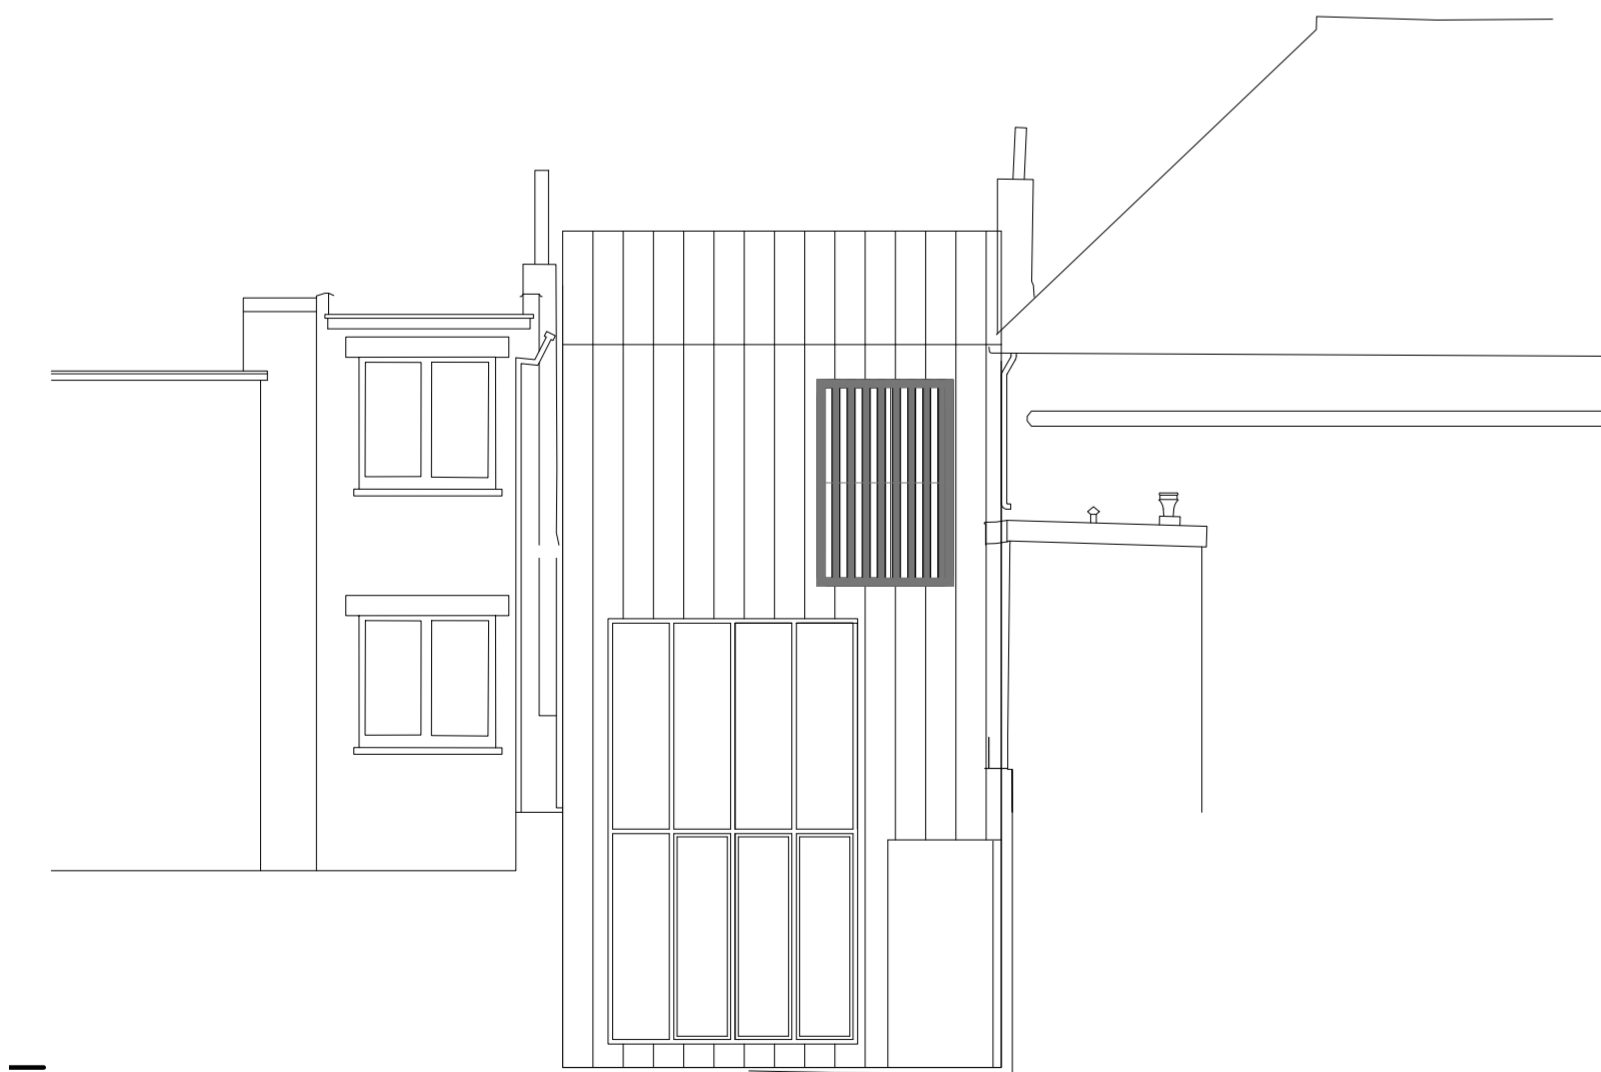

RDC




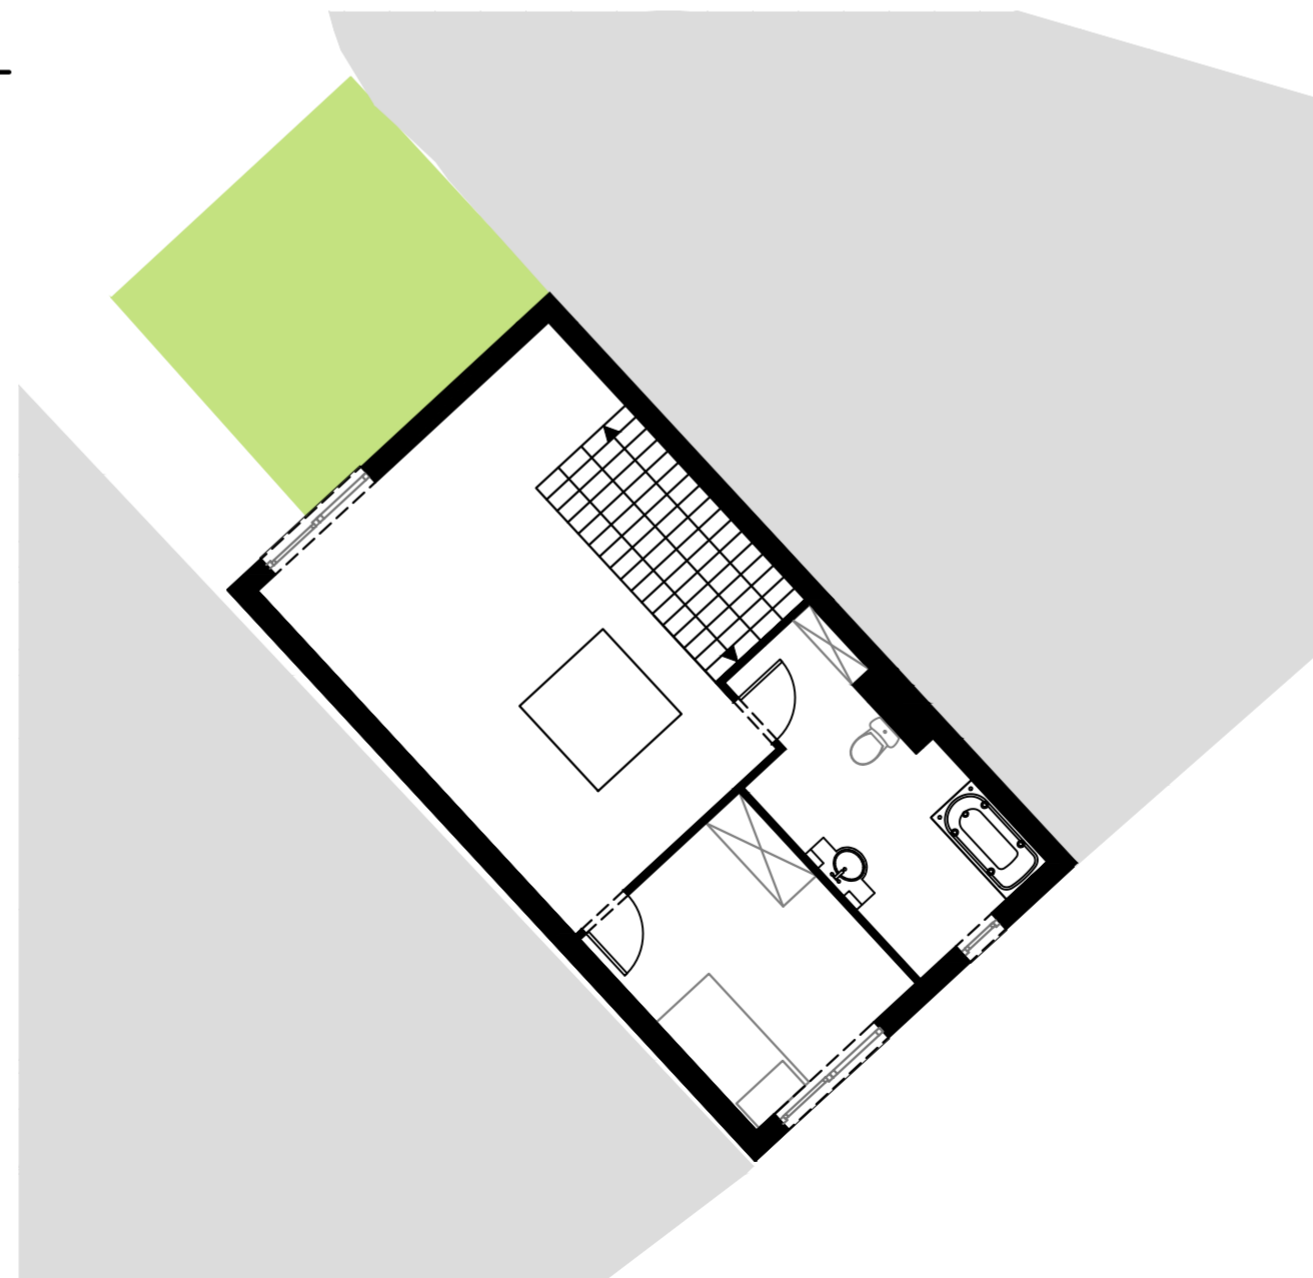


R+2


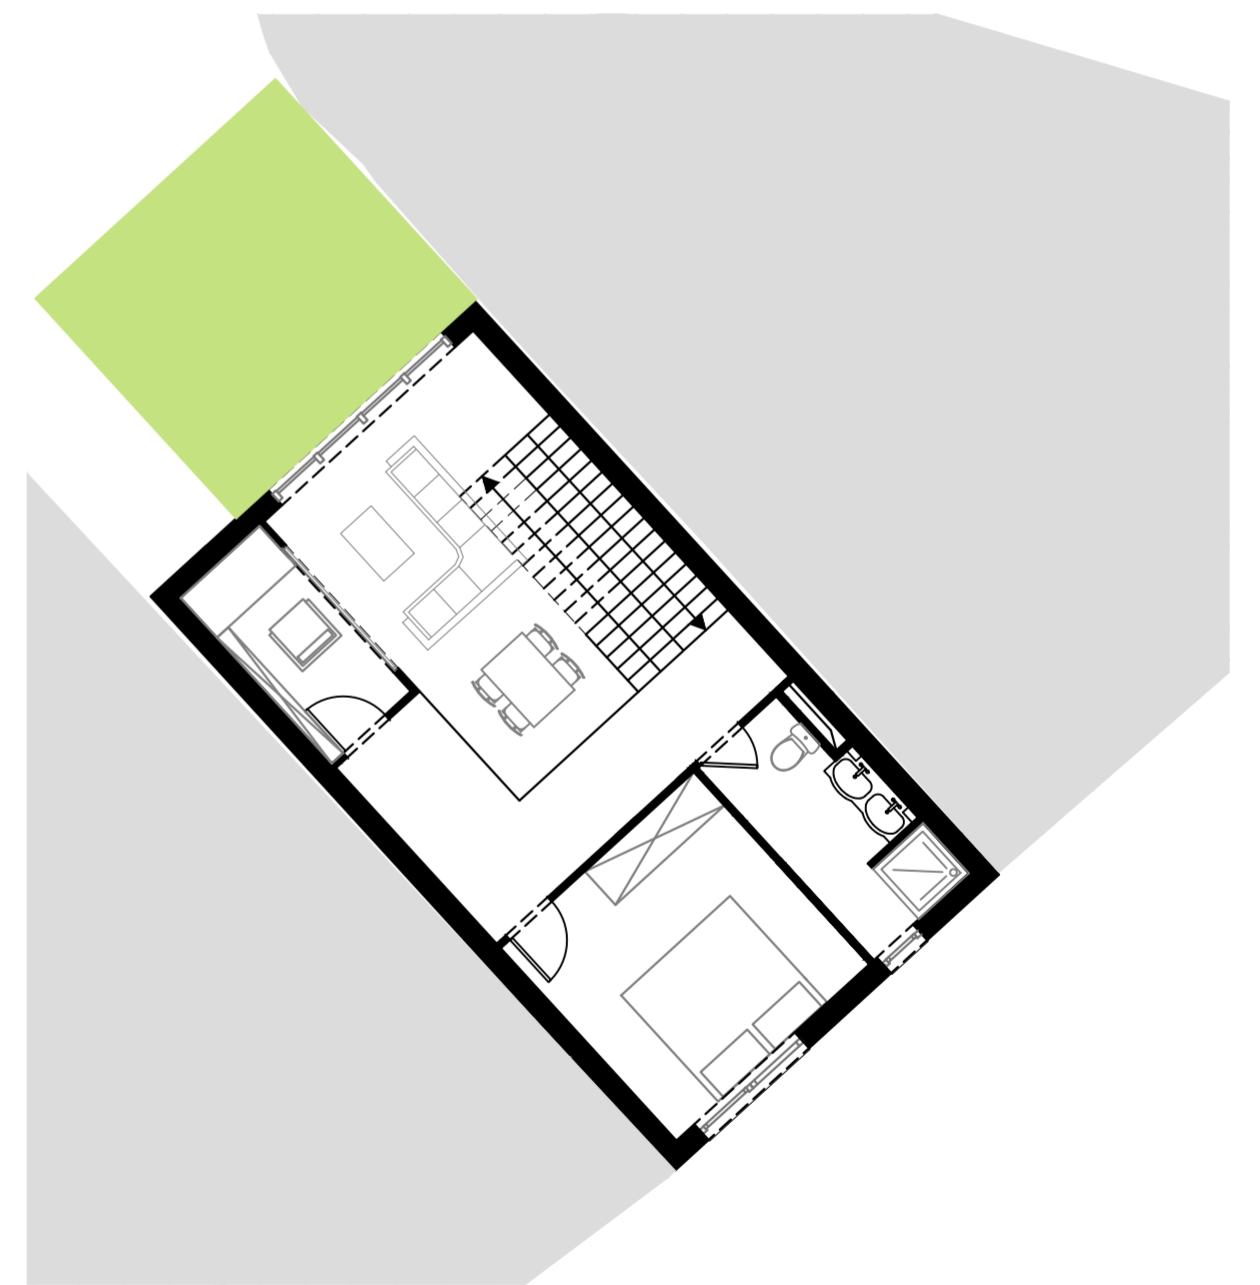
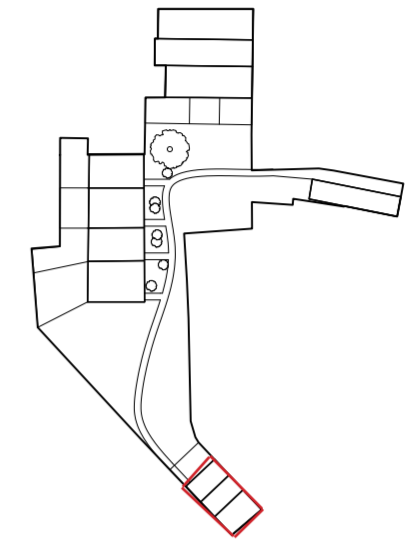


R+1




1/100

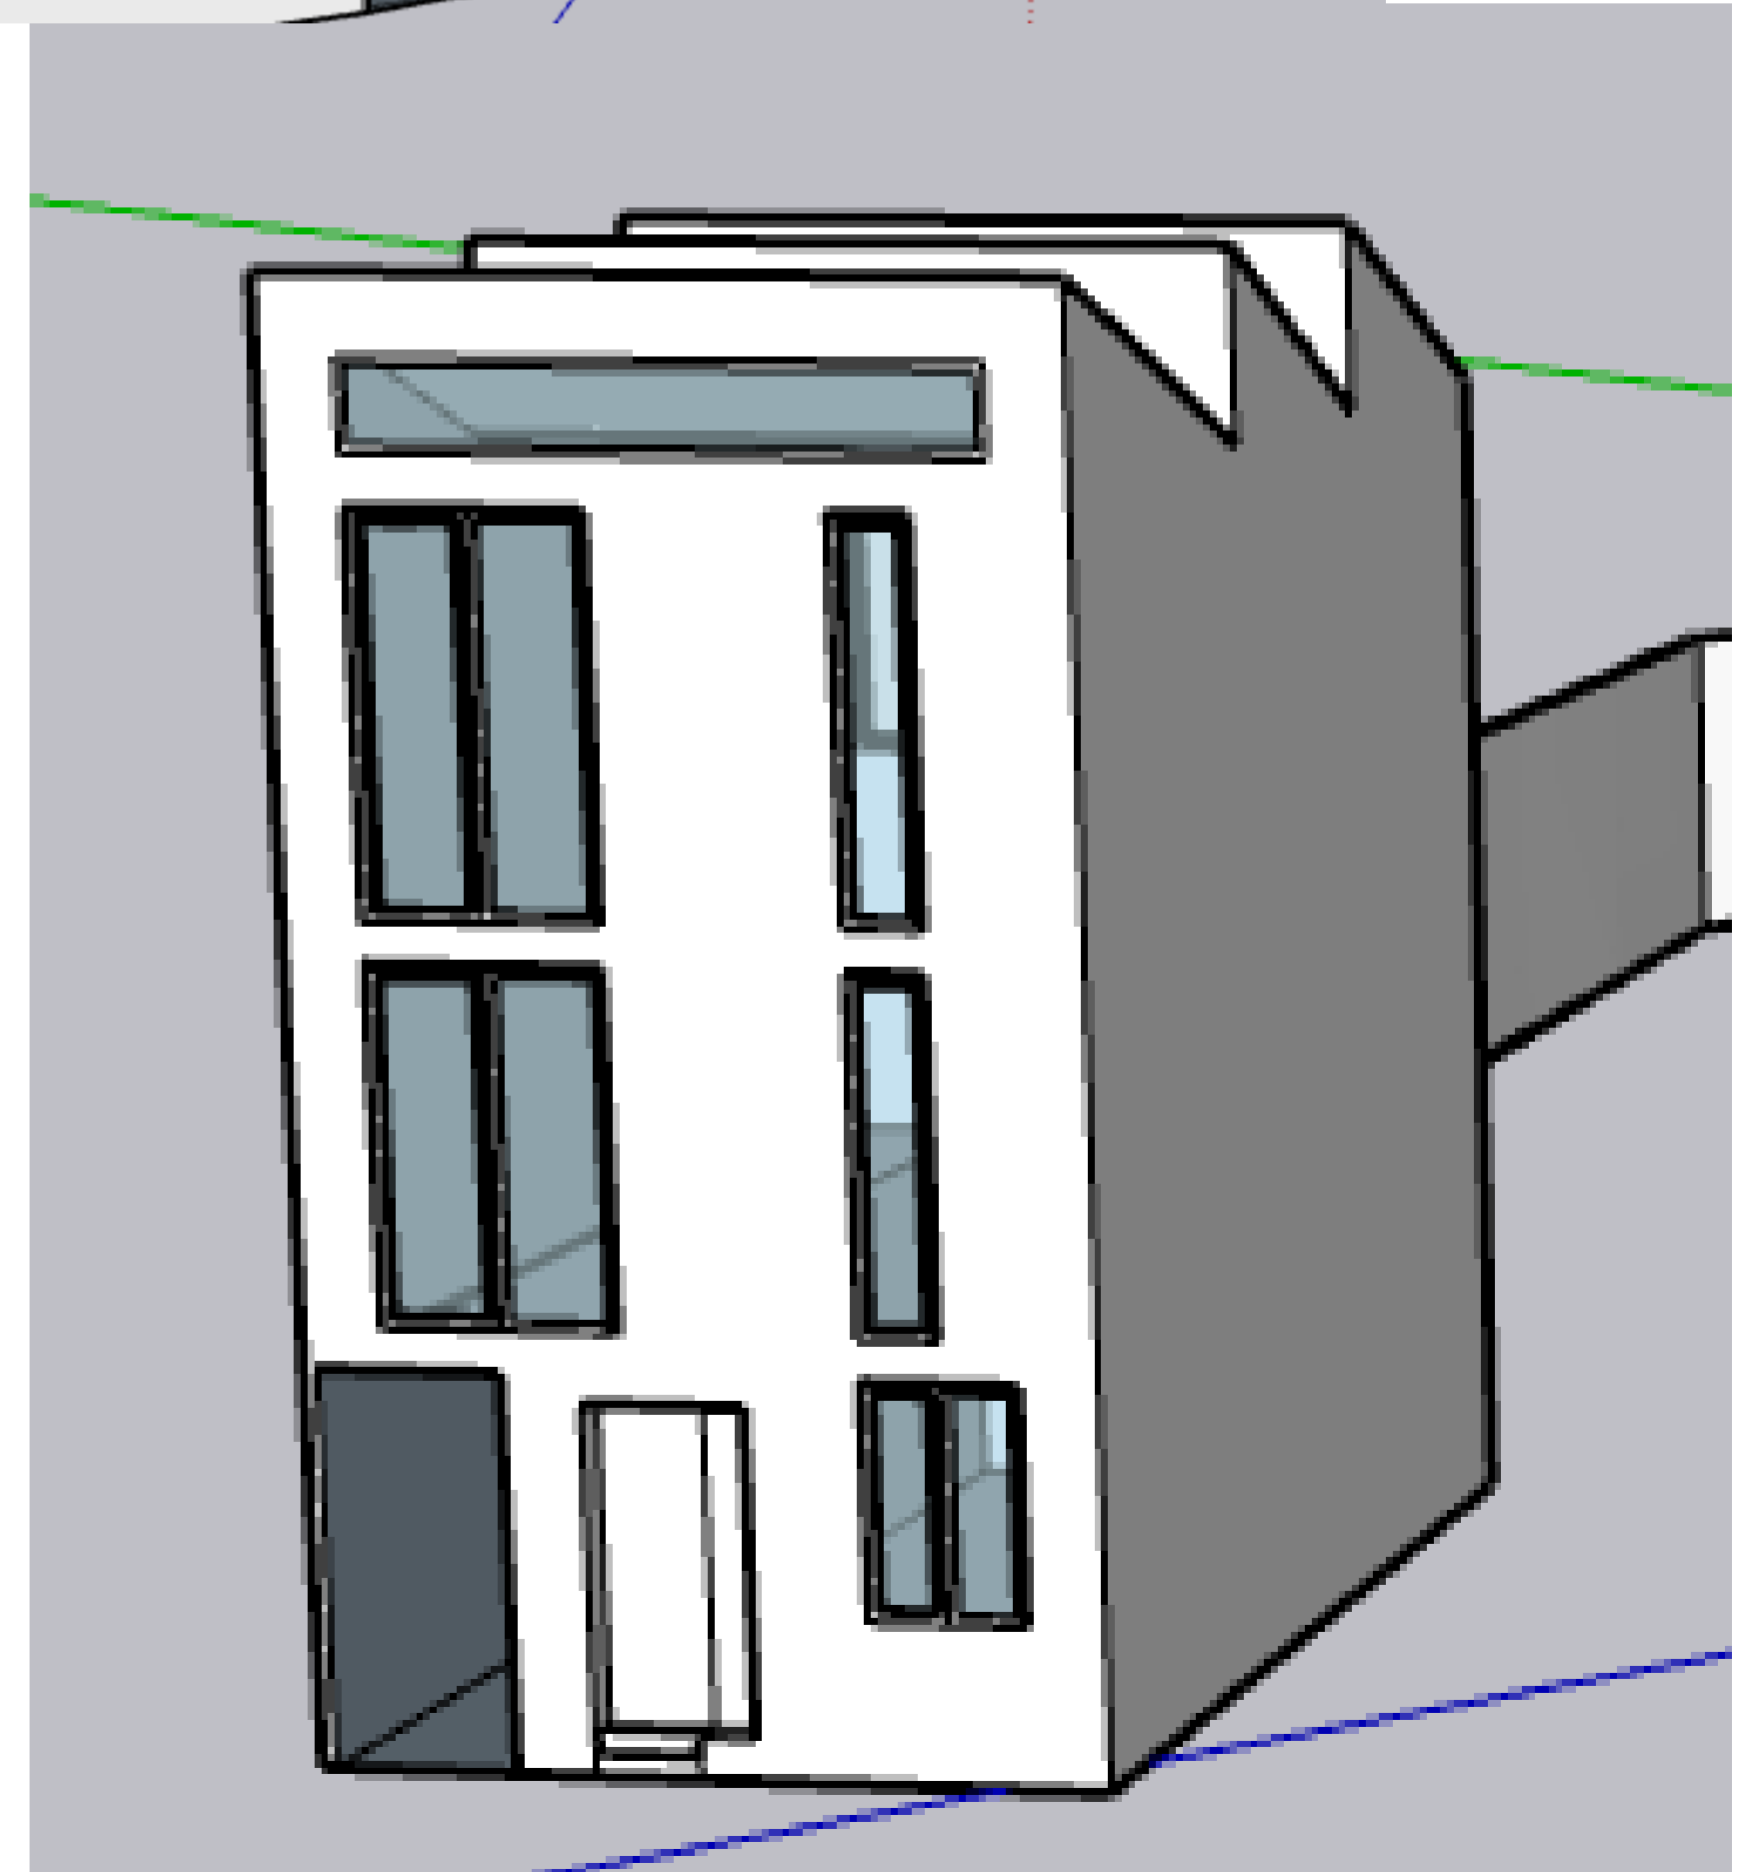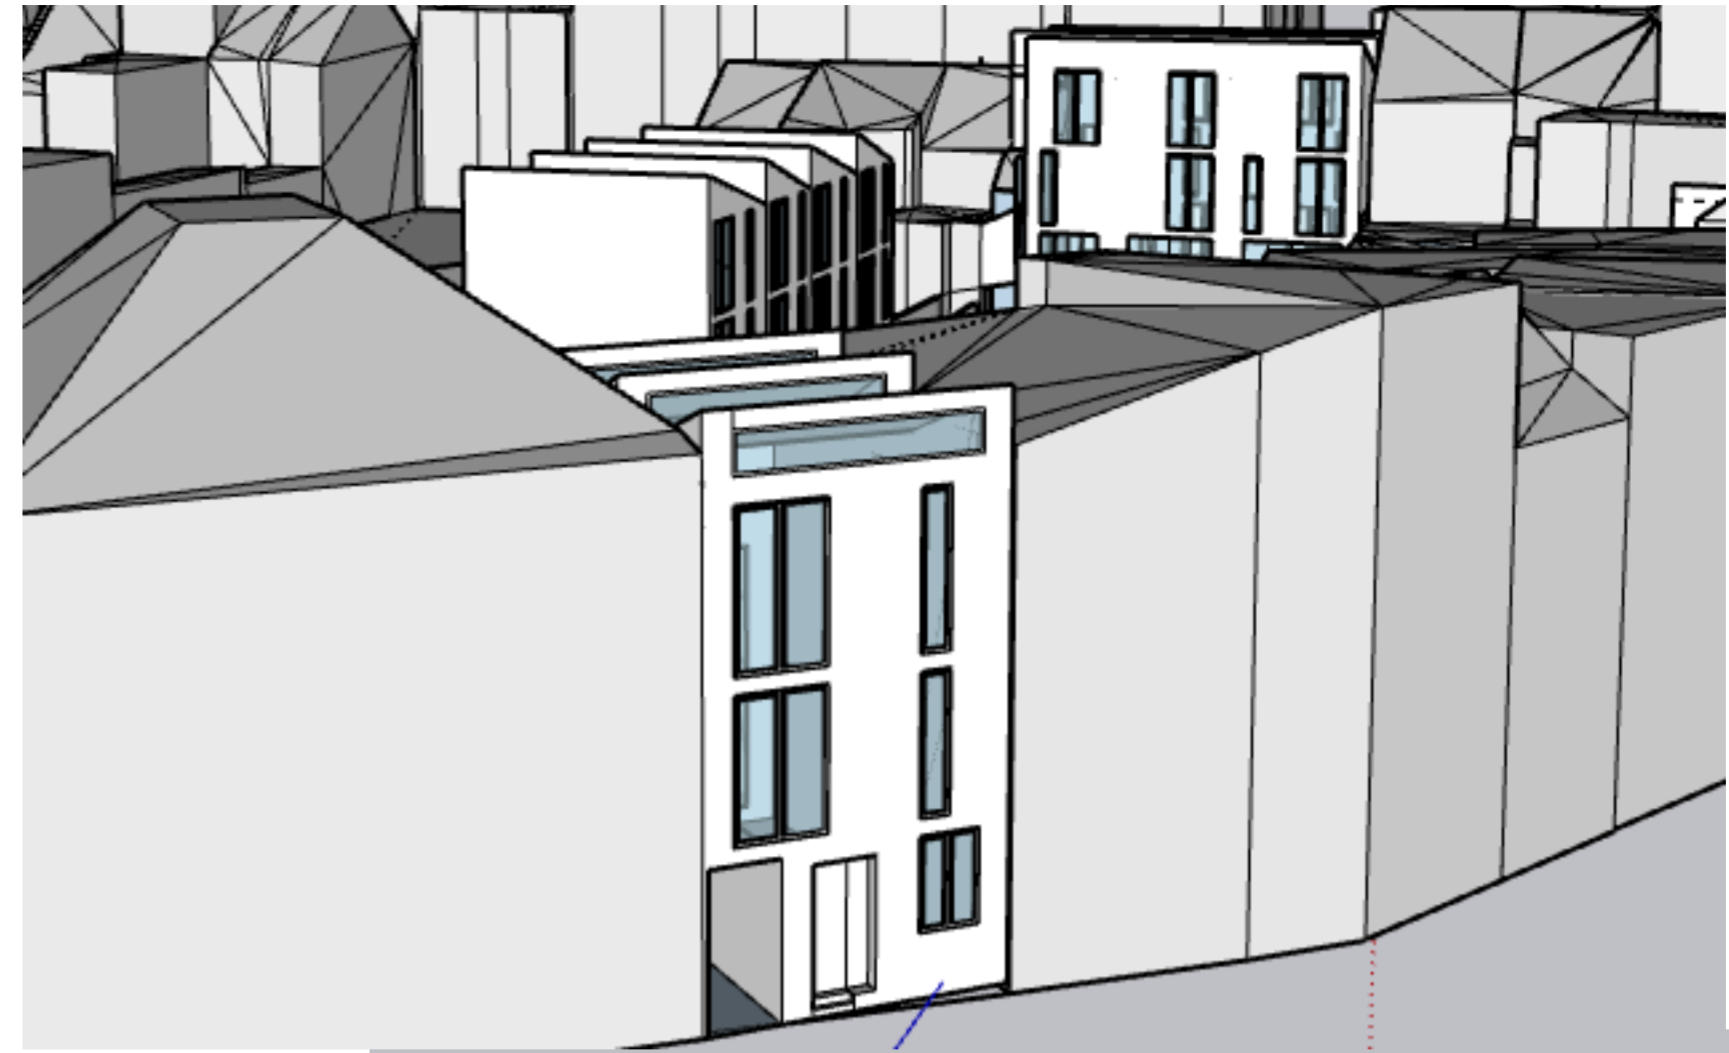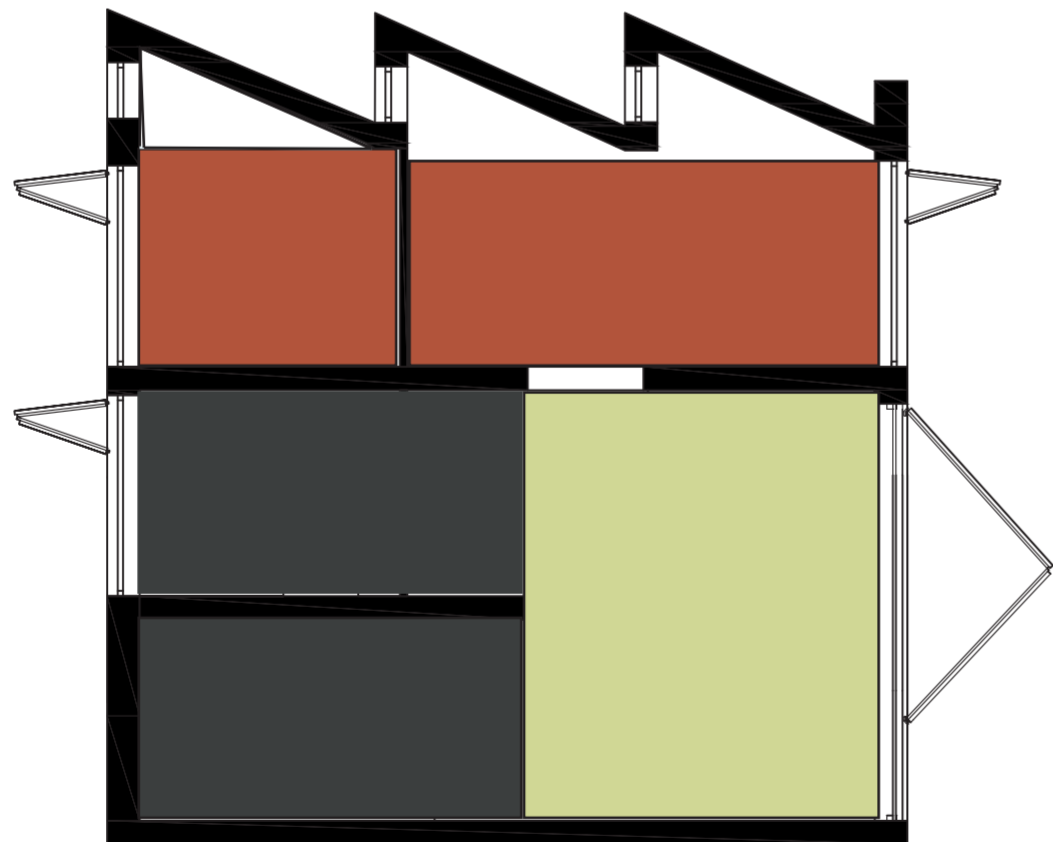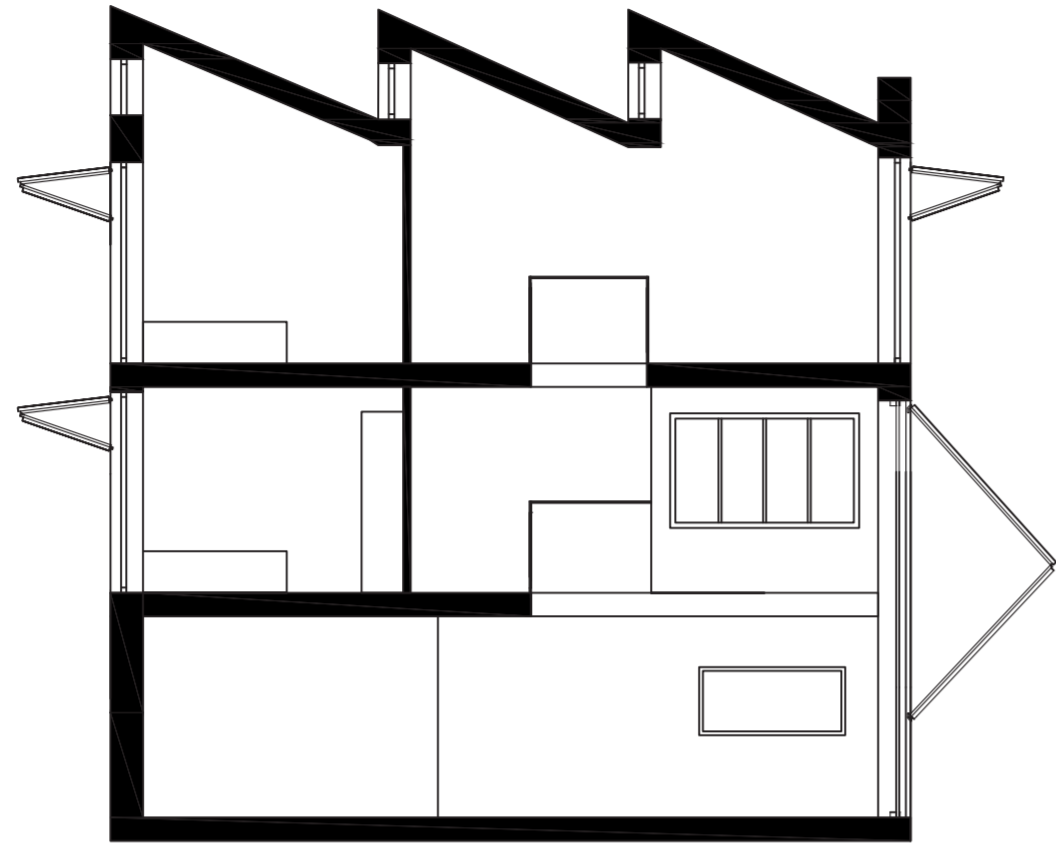


MAISON 2

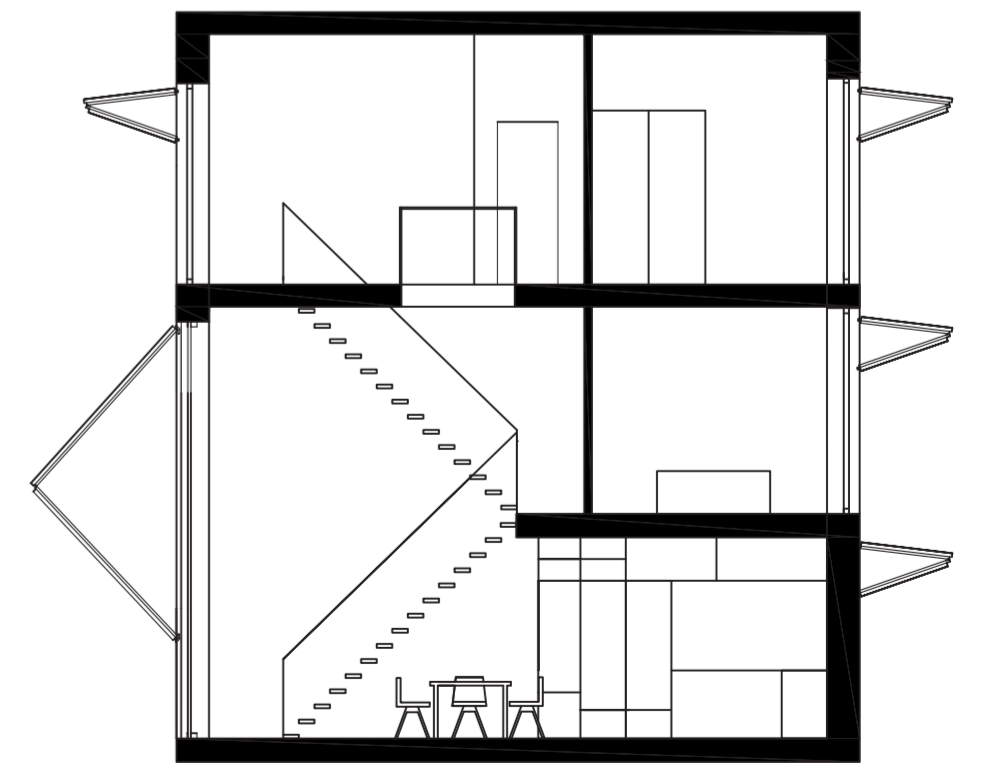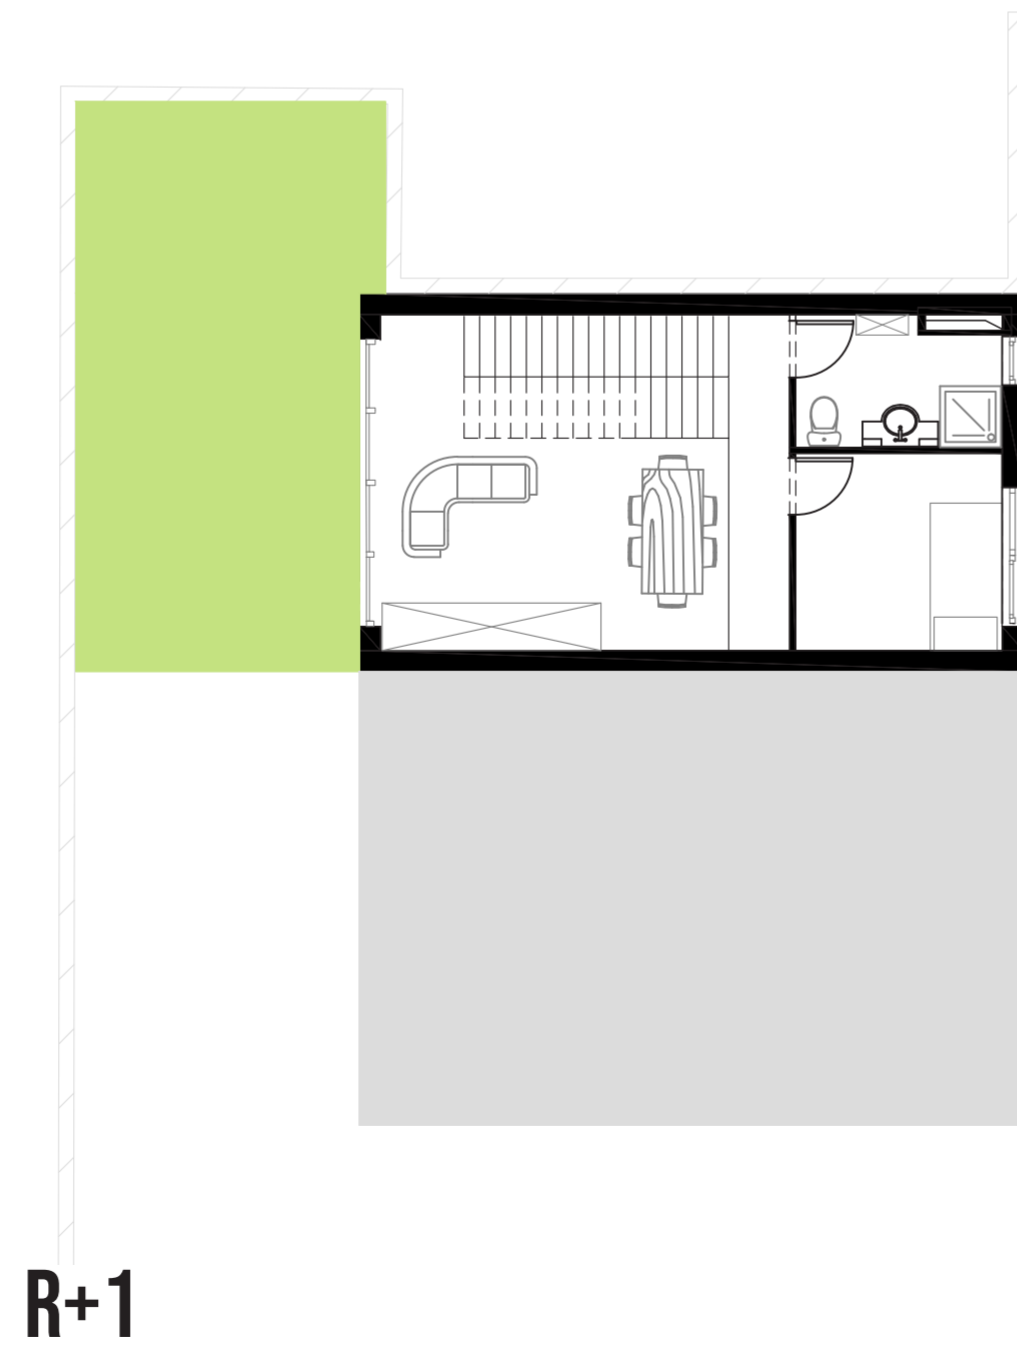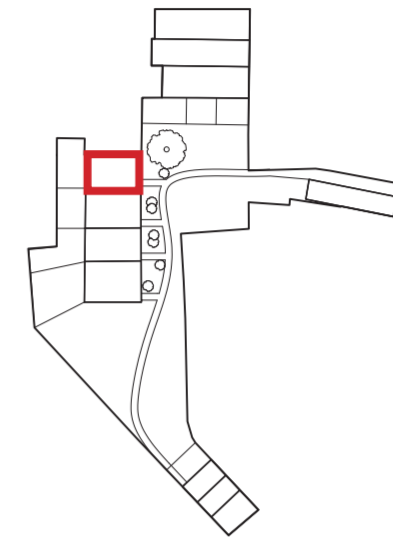


MAISON 3

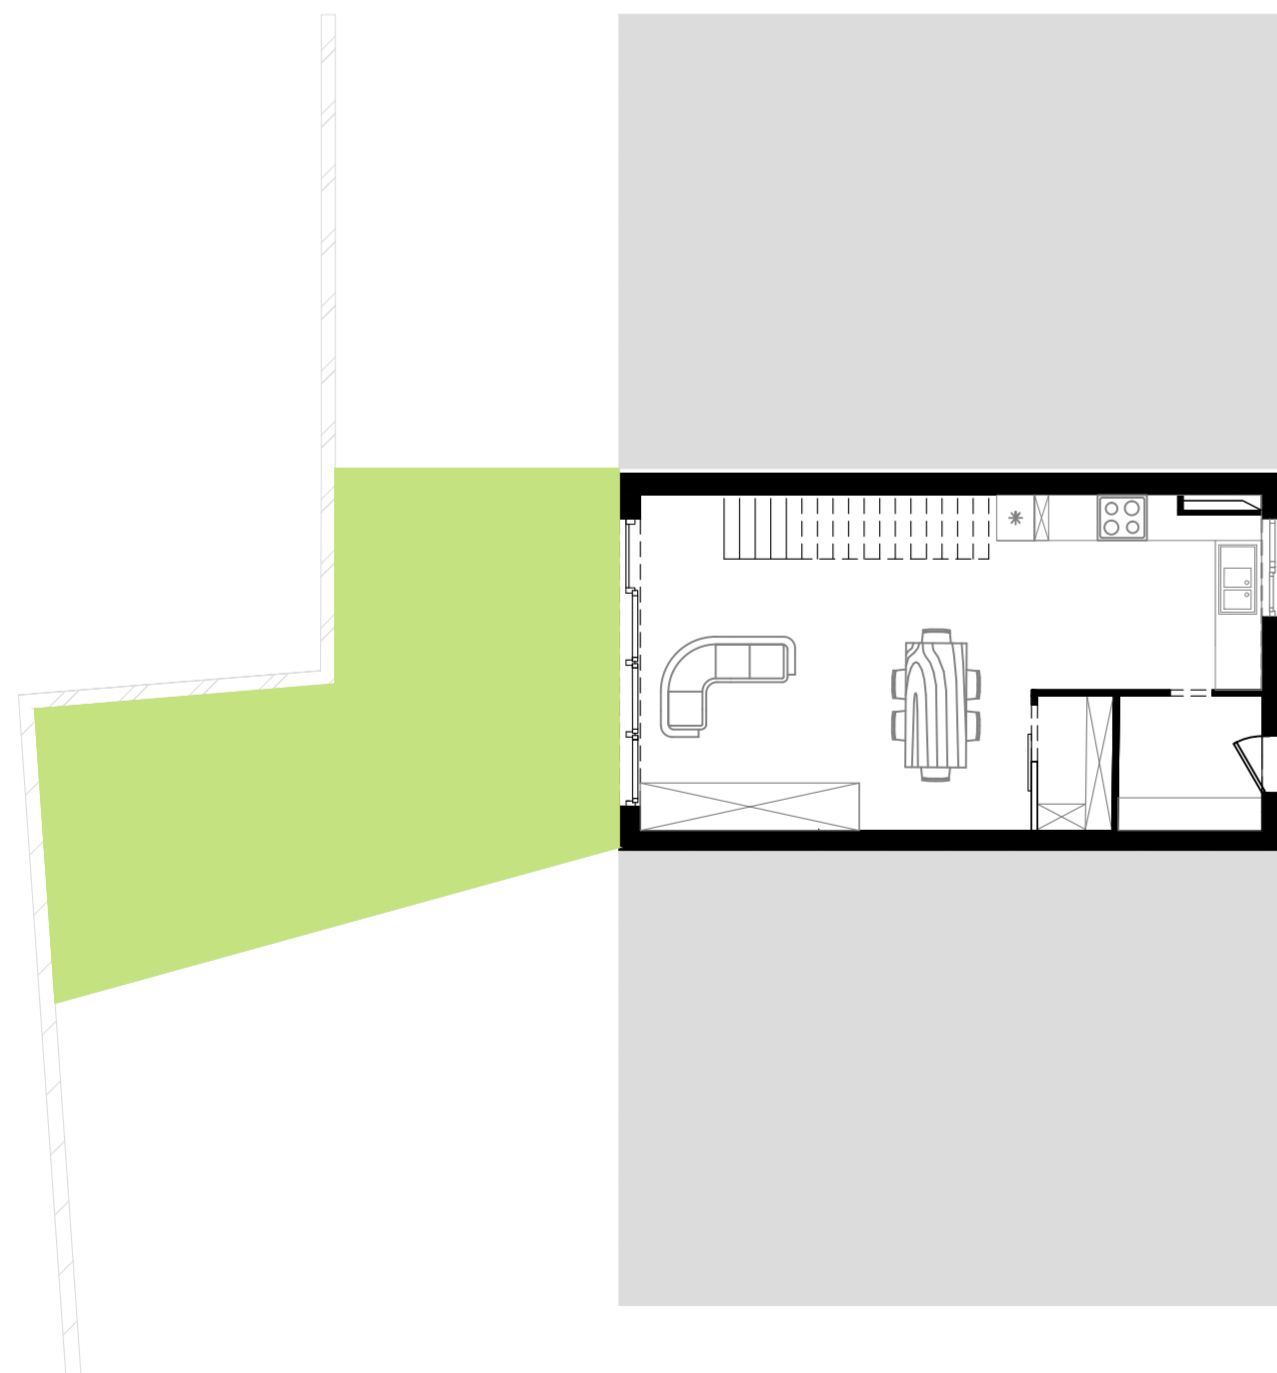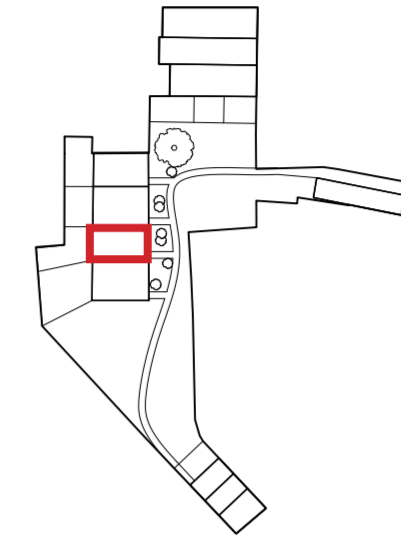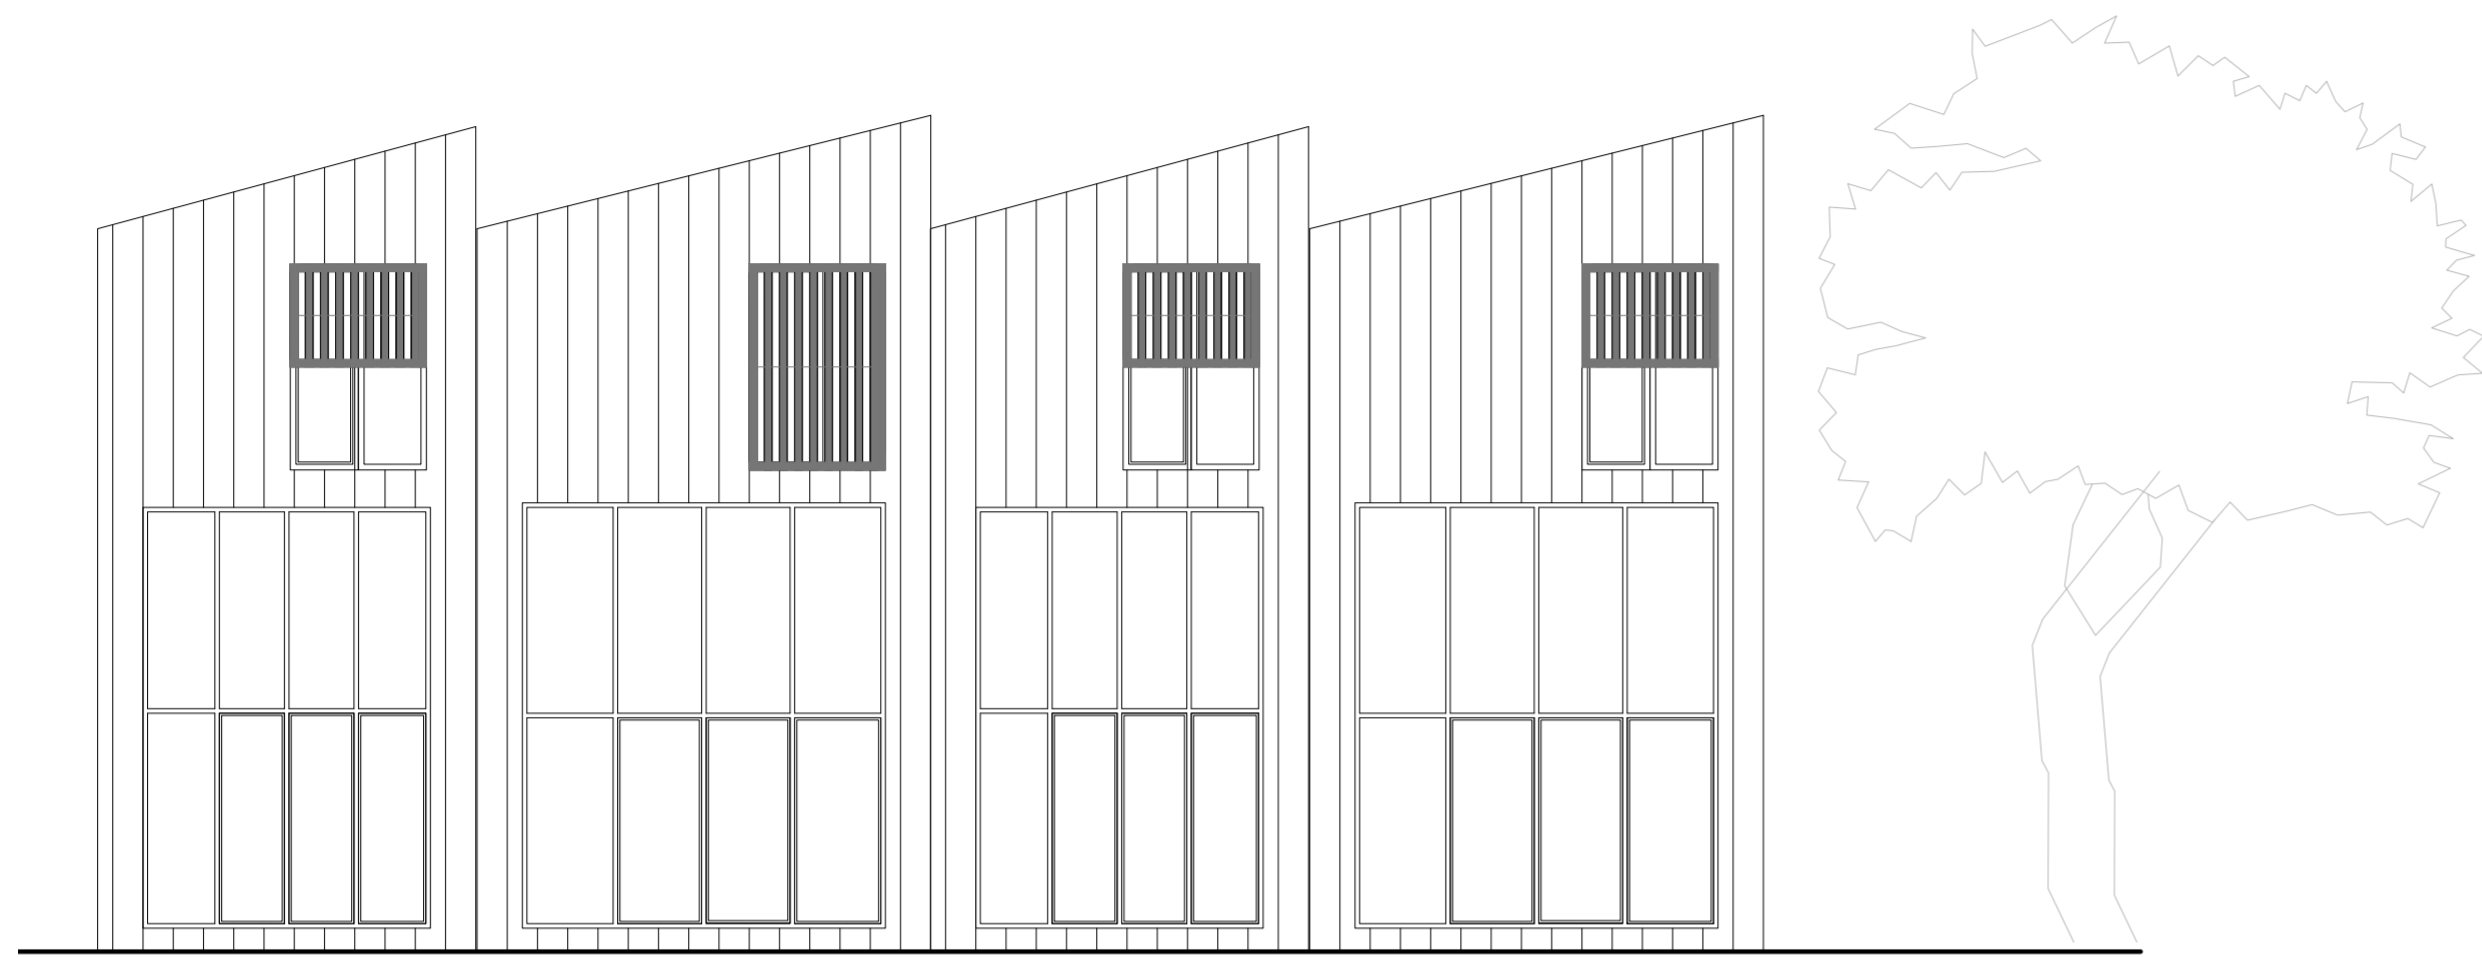

RDC

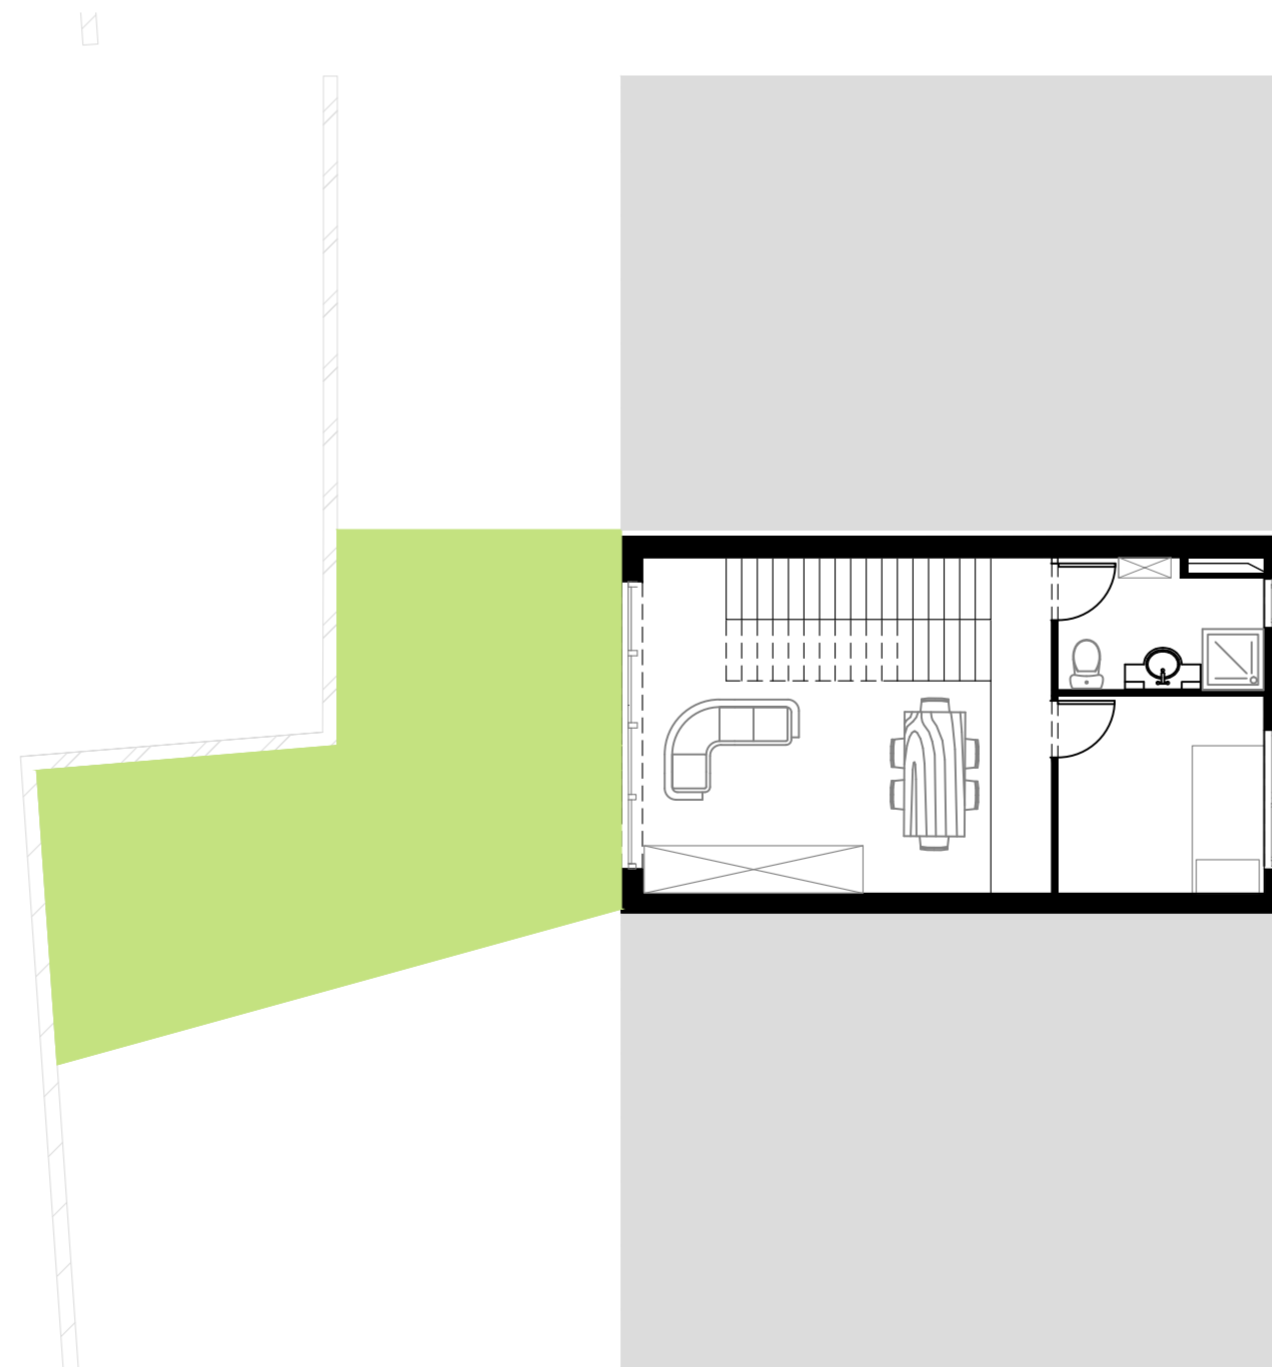




R+1

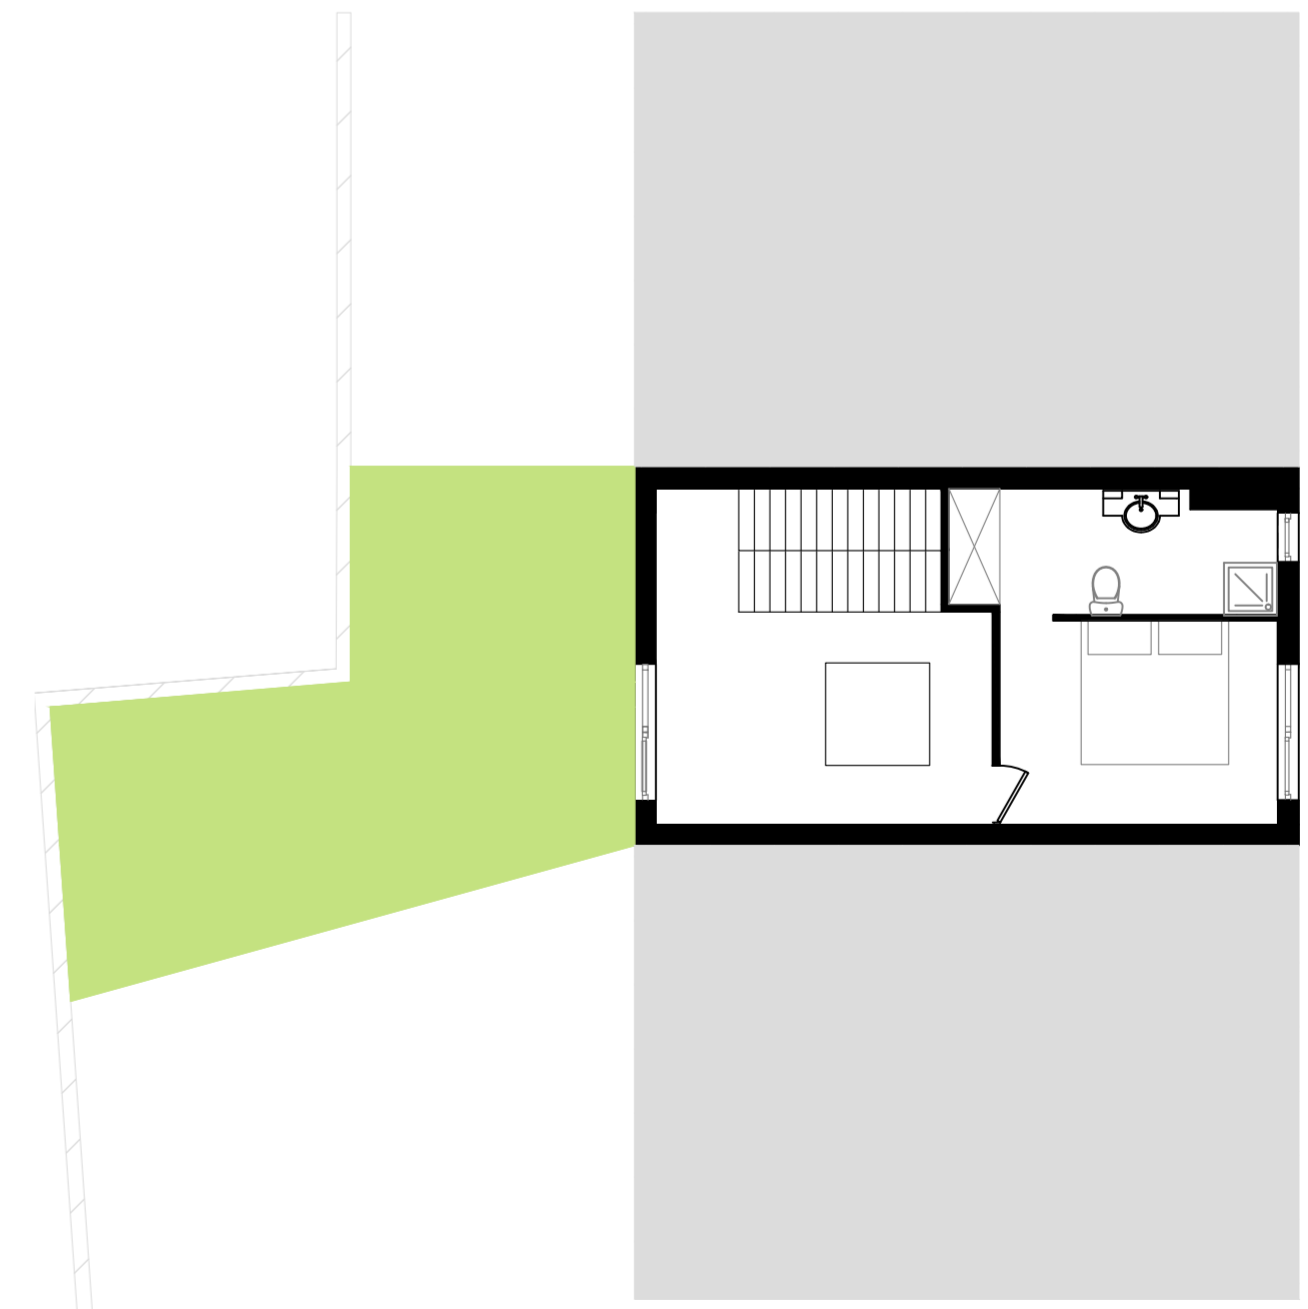


R+2

1/100


MAISON 4

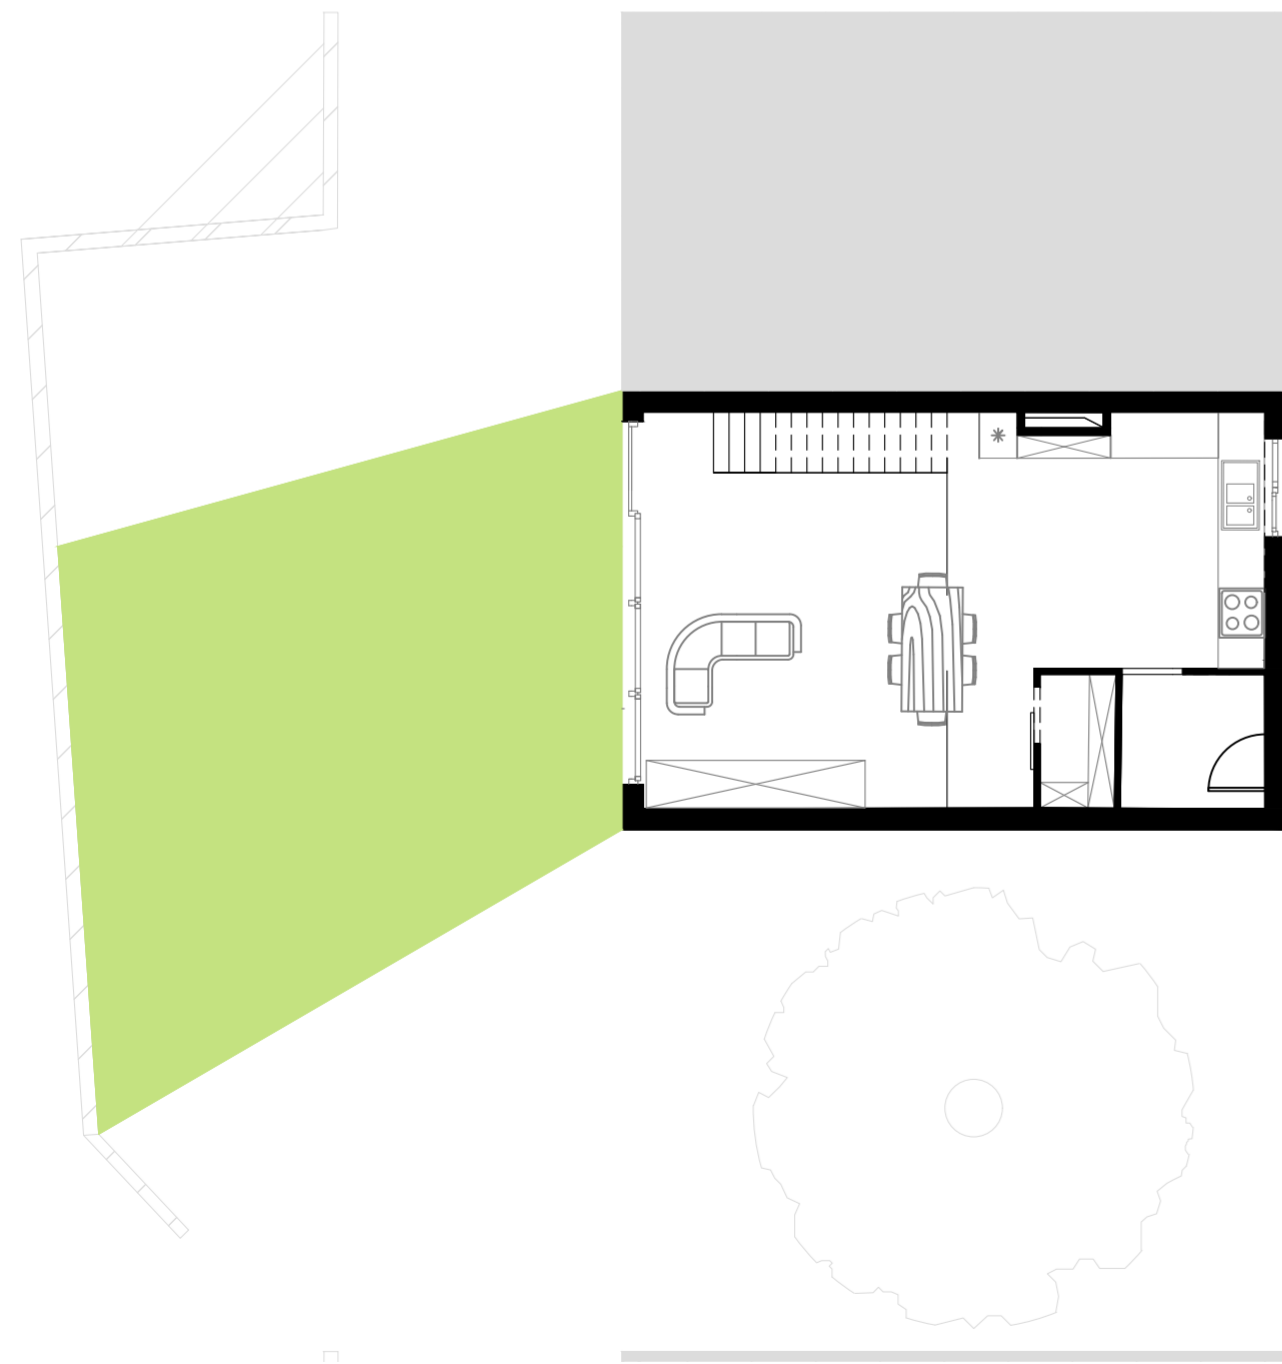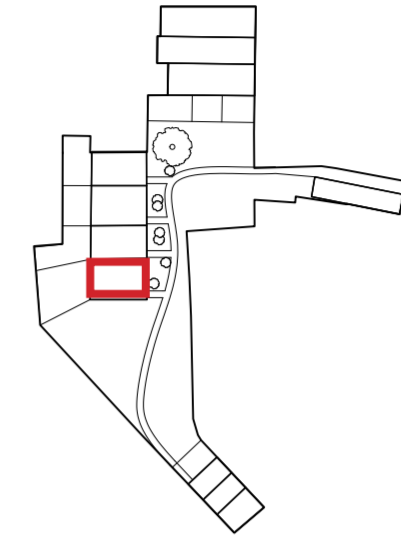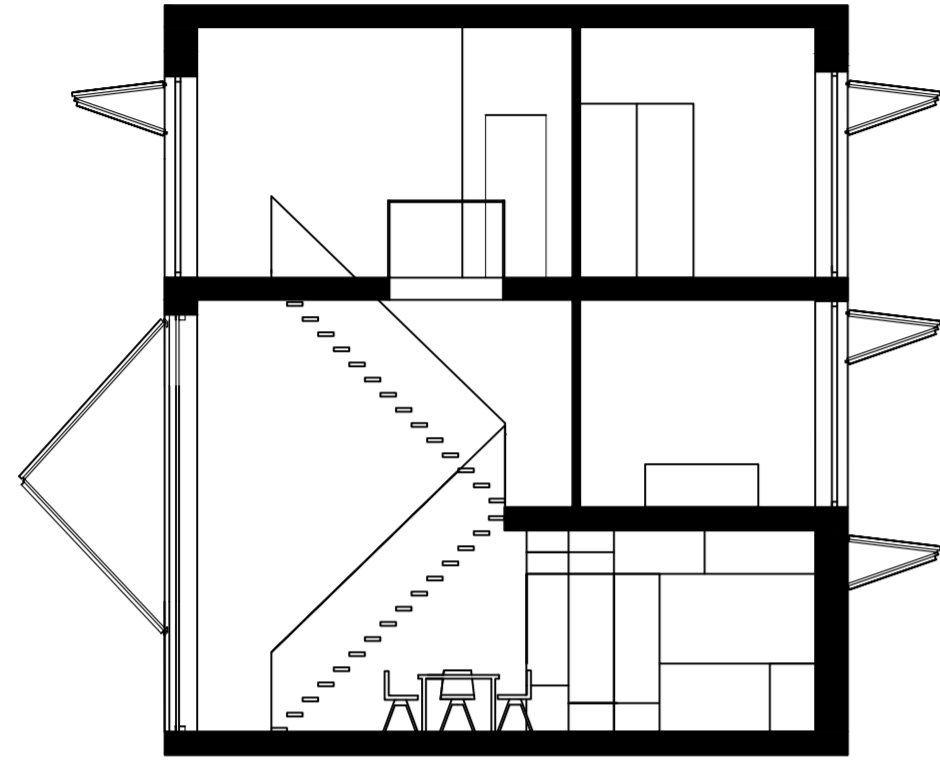

RDC

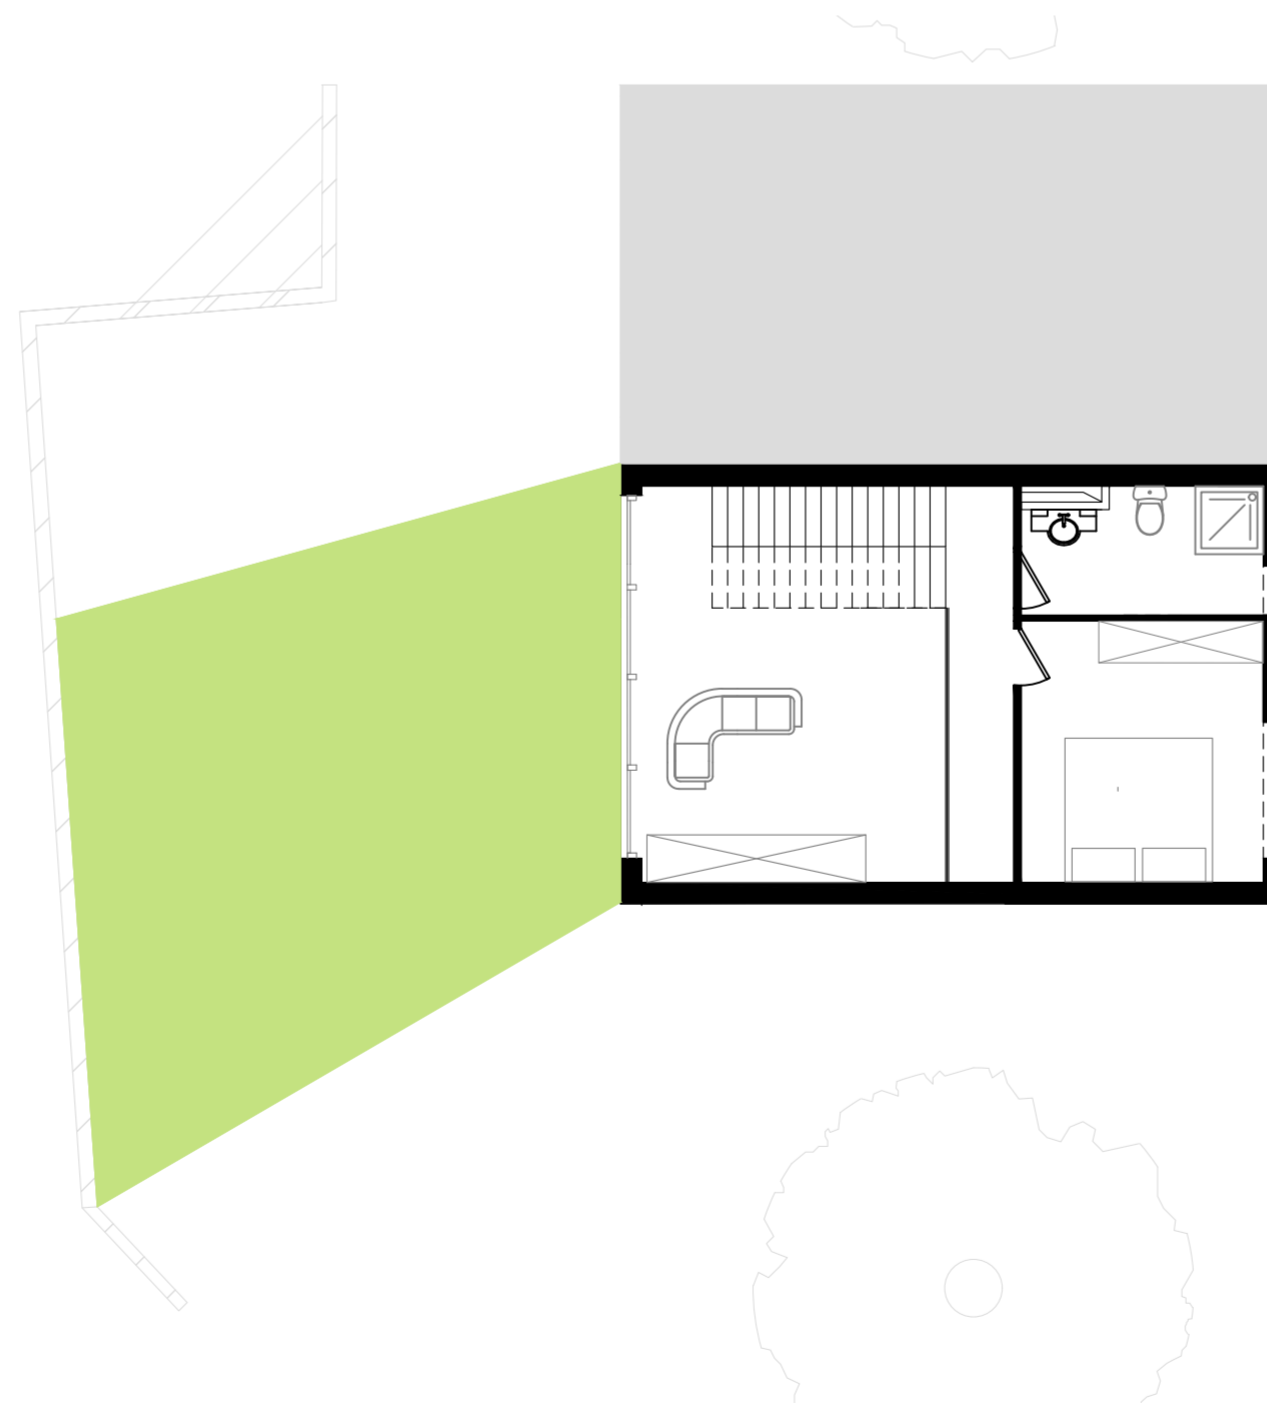


R+1

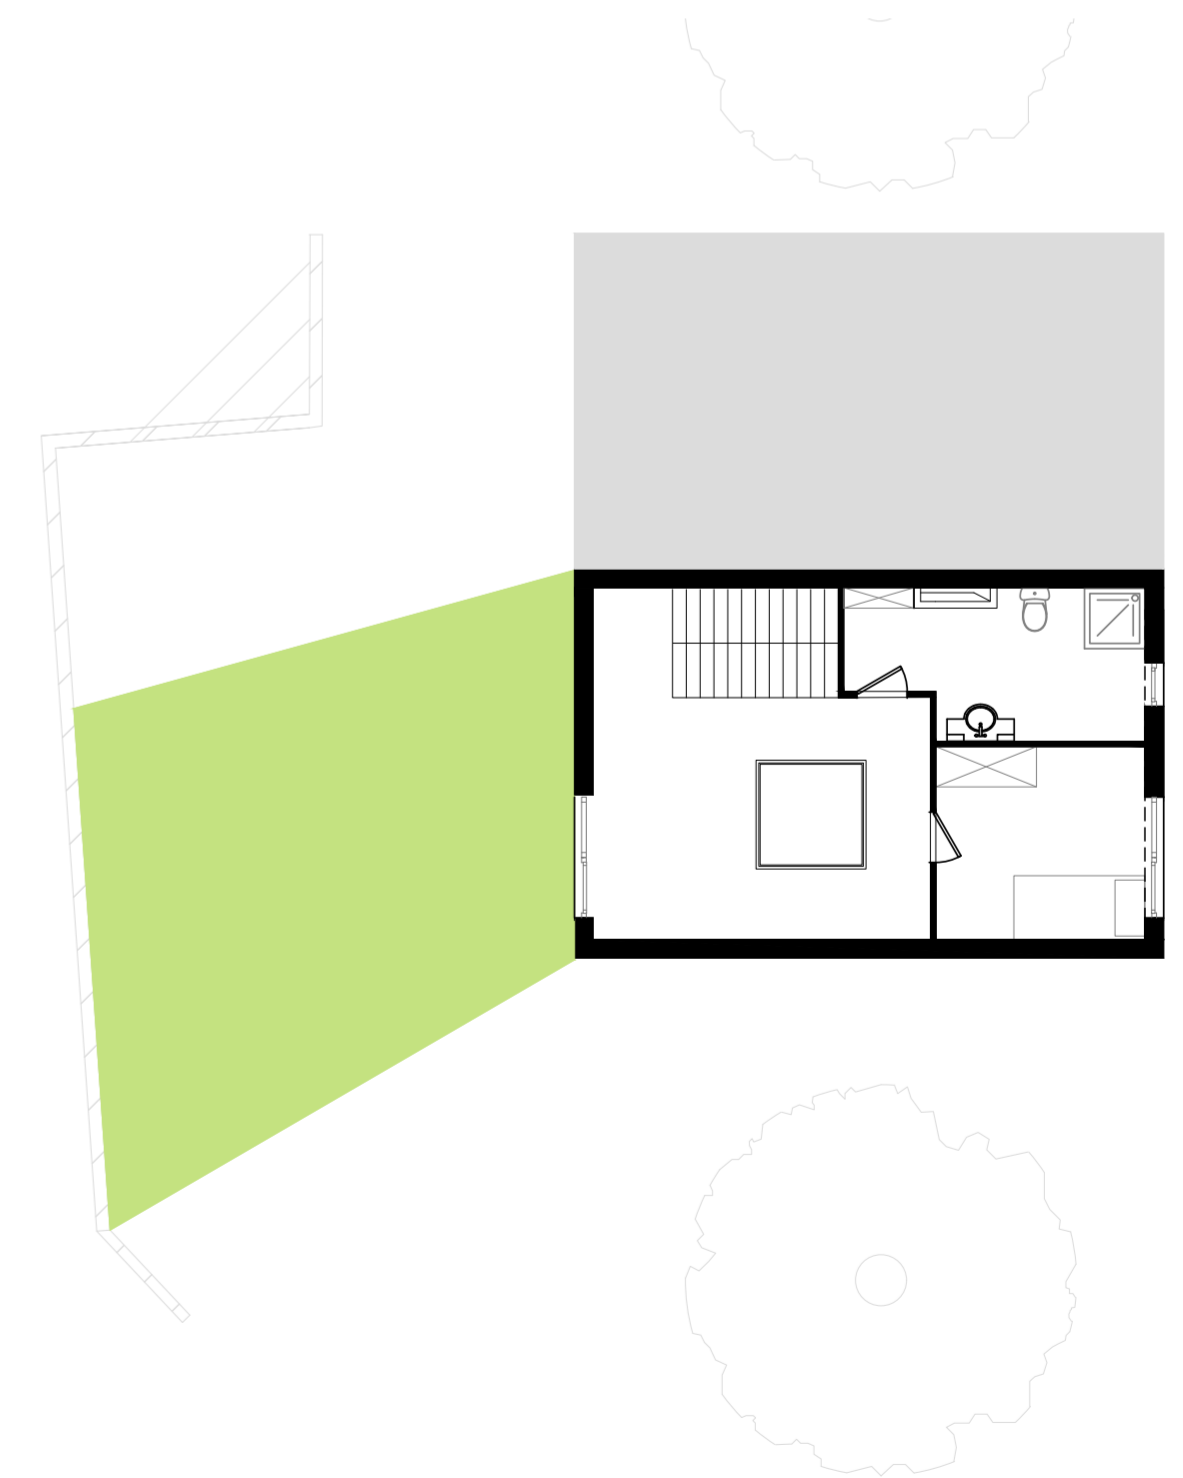


R+2

MAISON 5

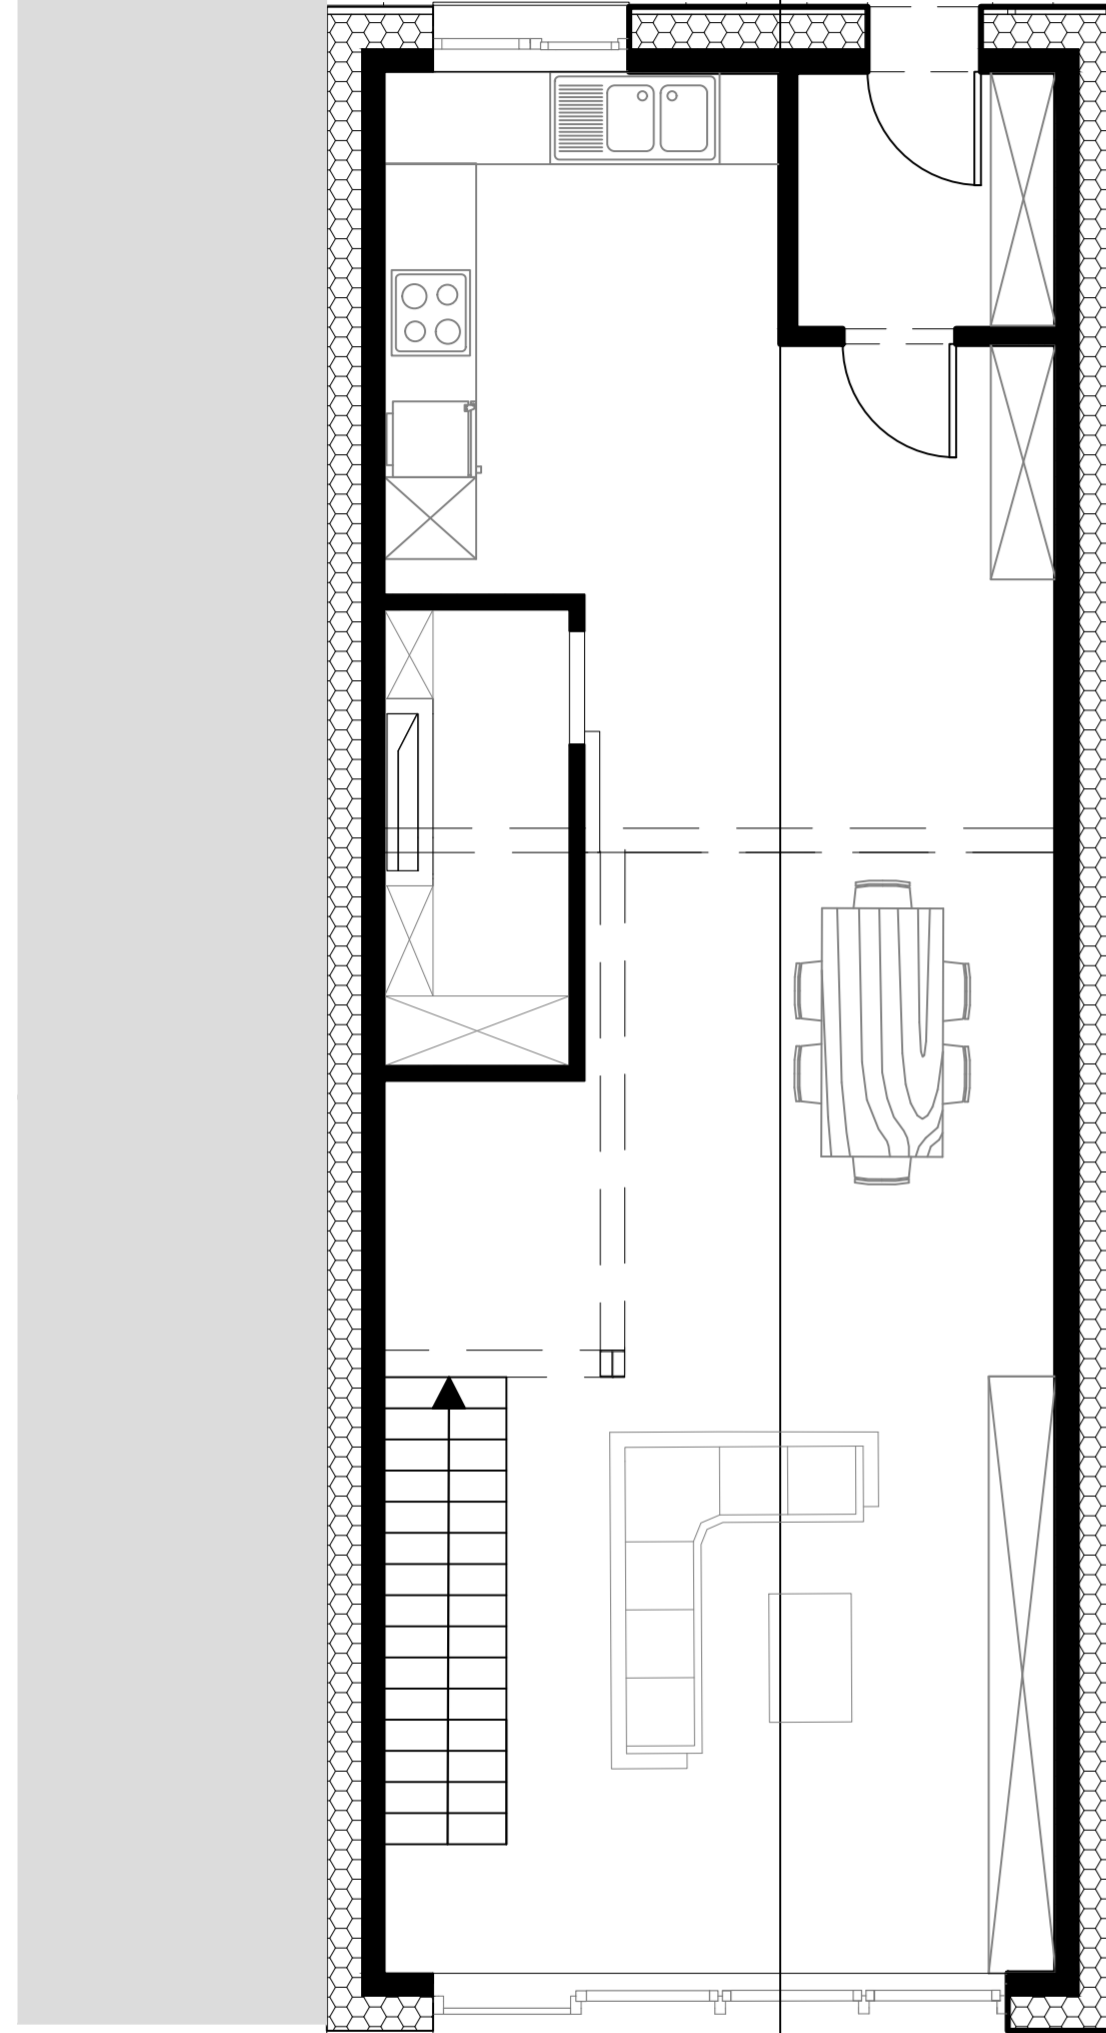



RDC

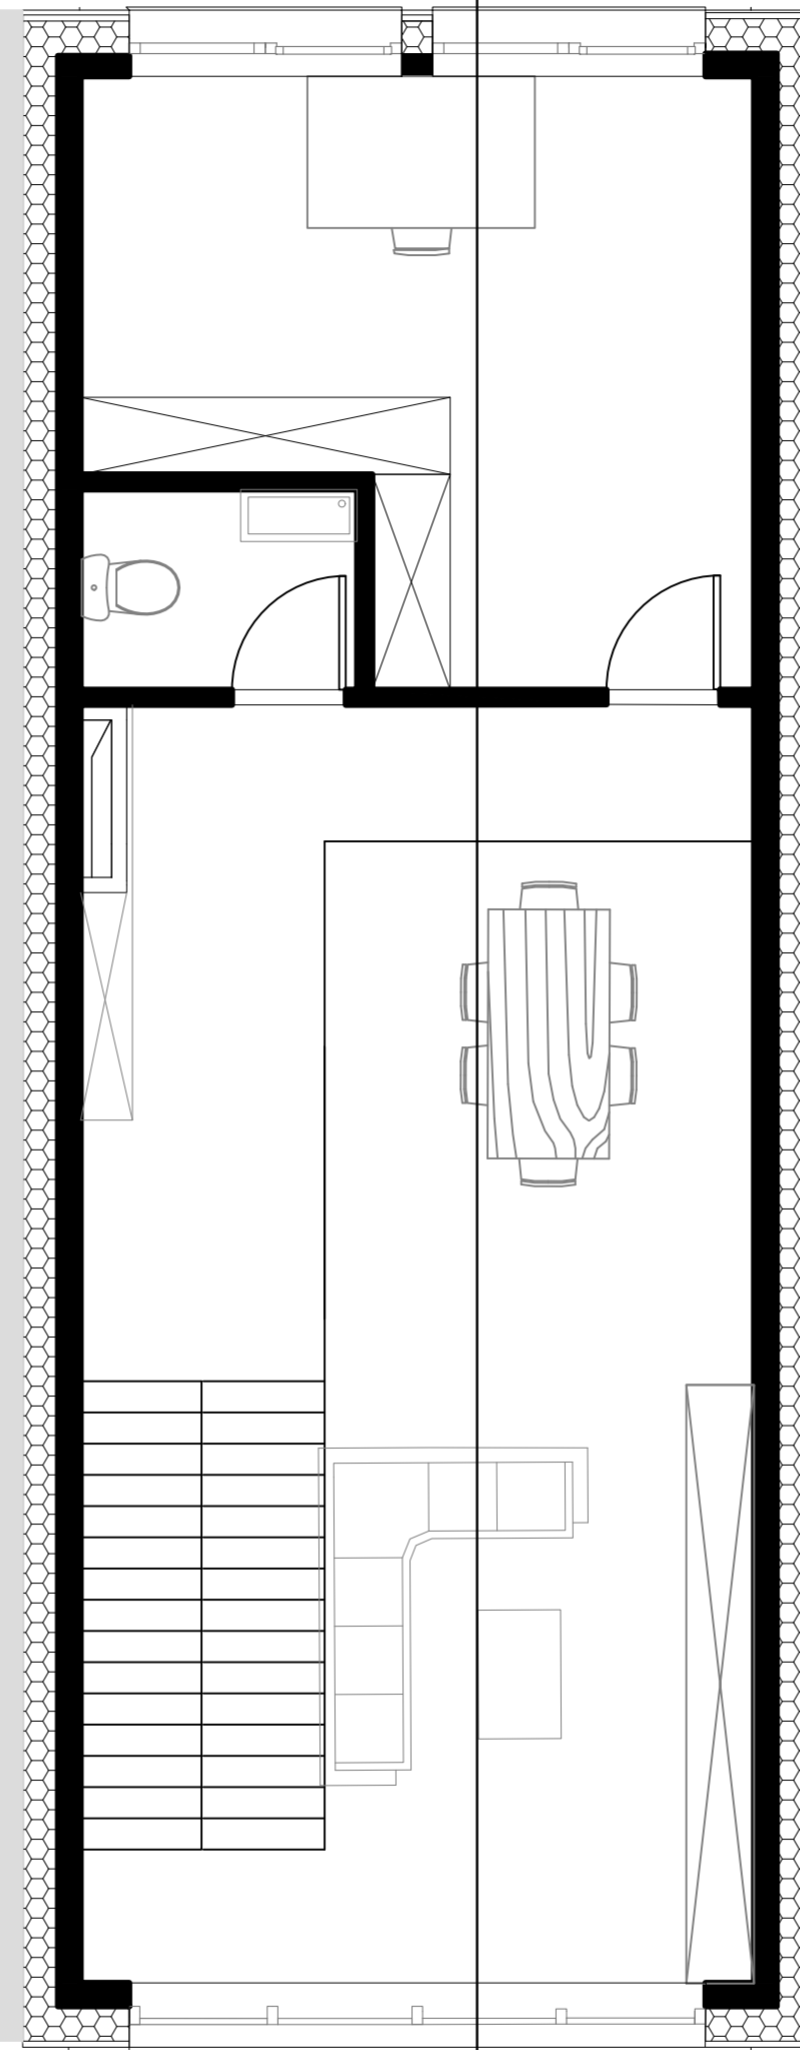


R+1

1/50

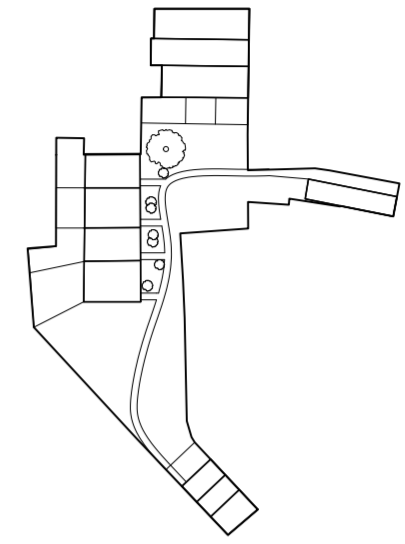

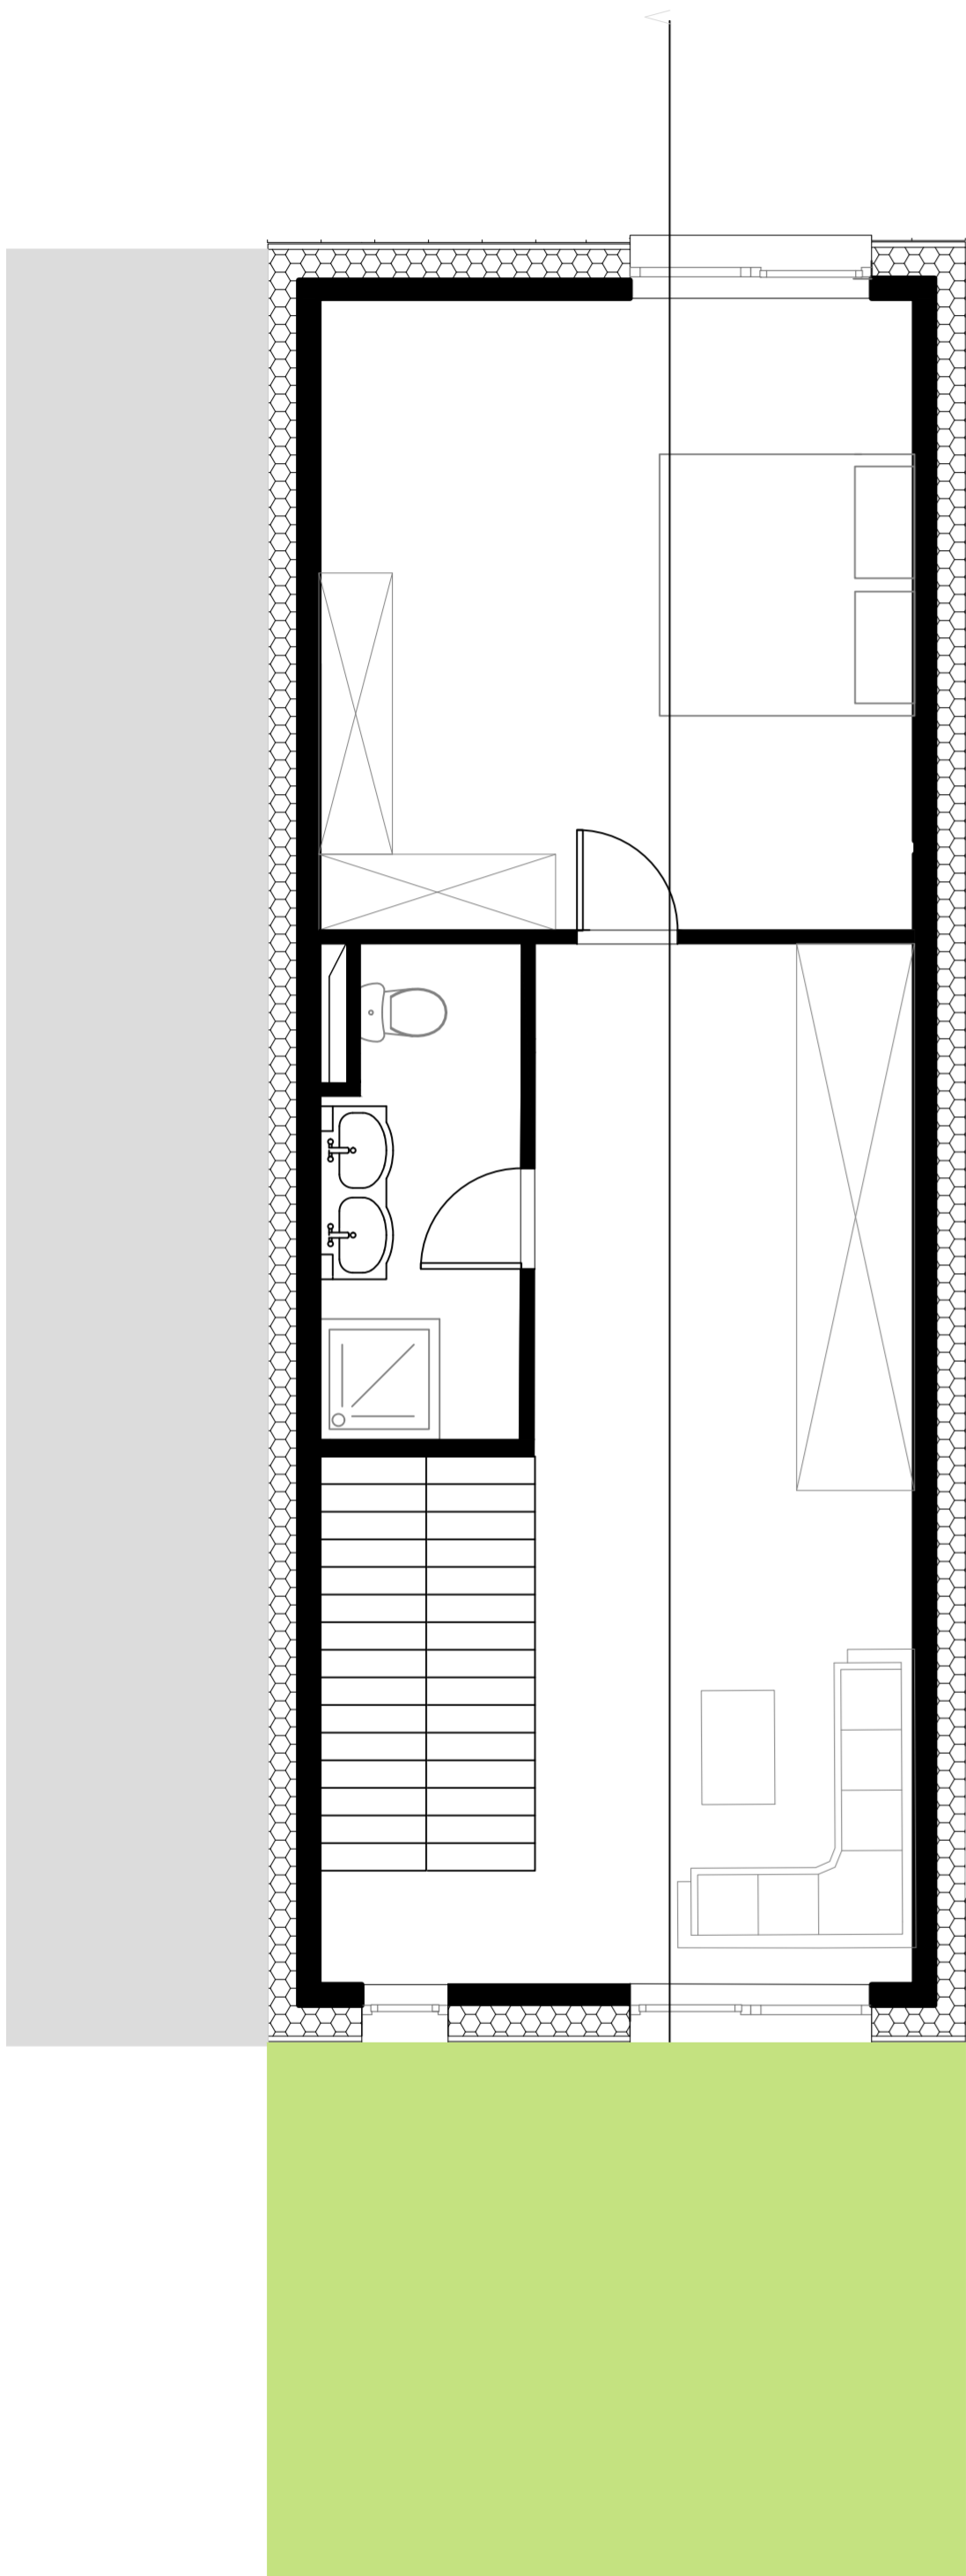


R+2

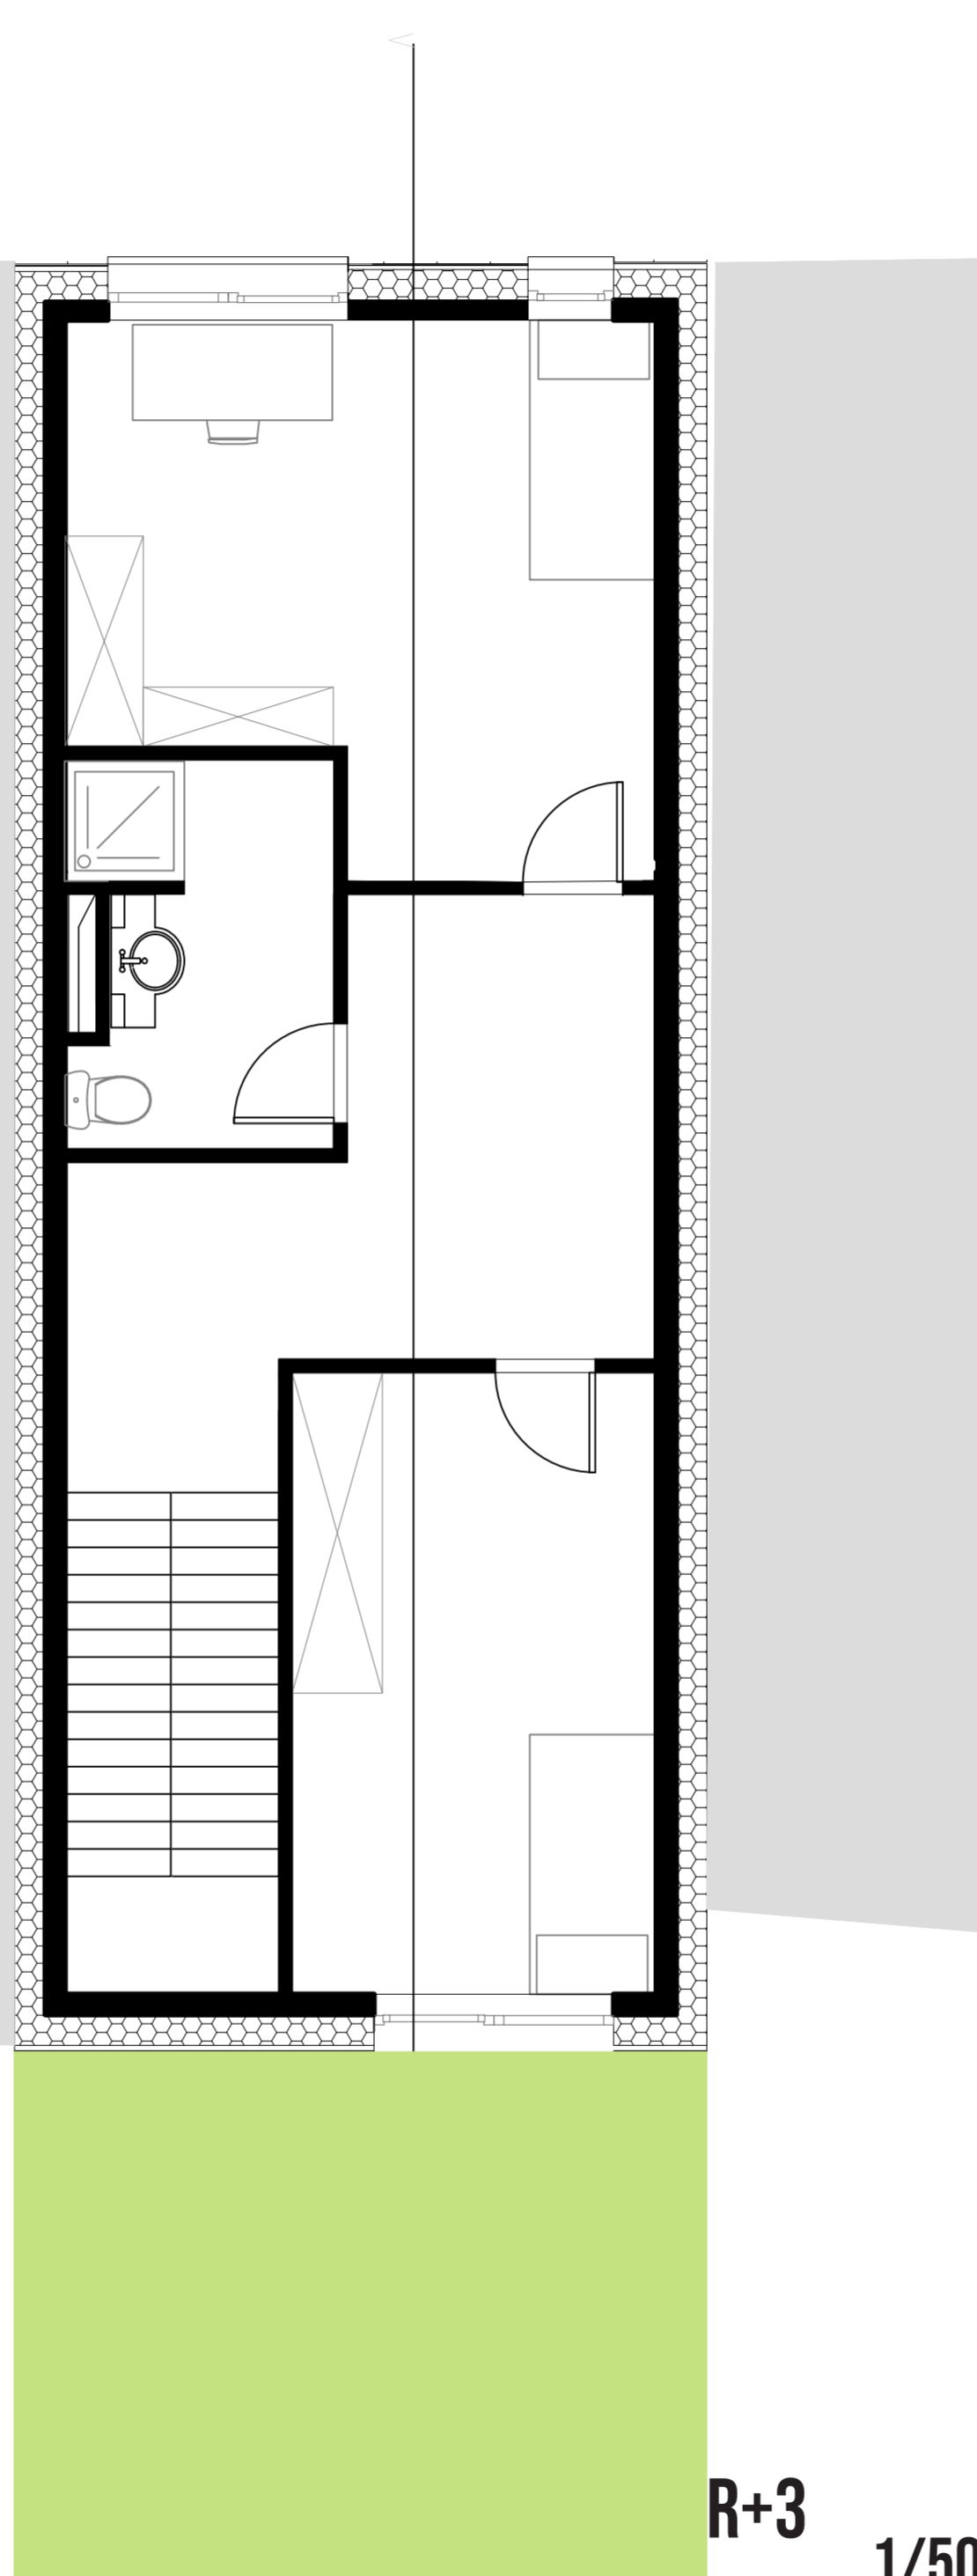

R+3

1/50

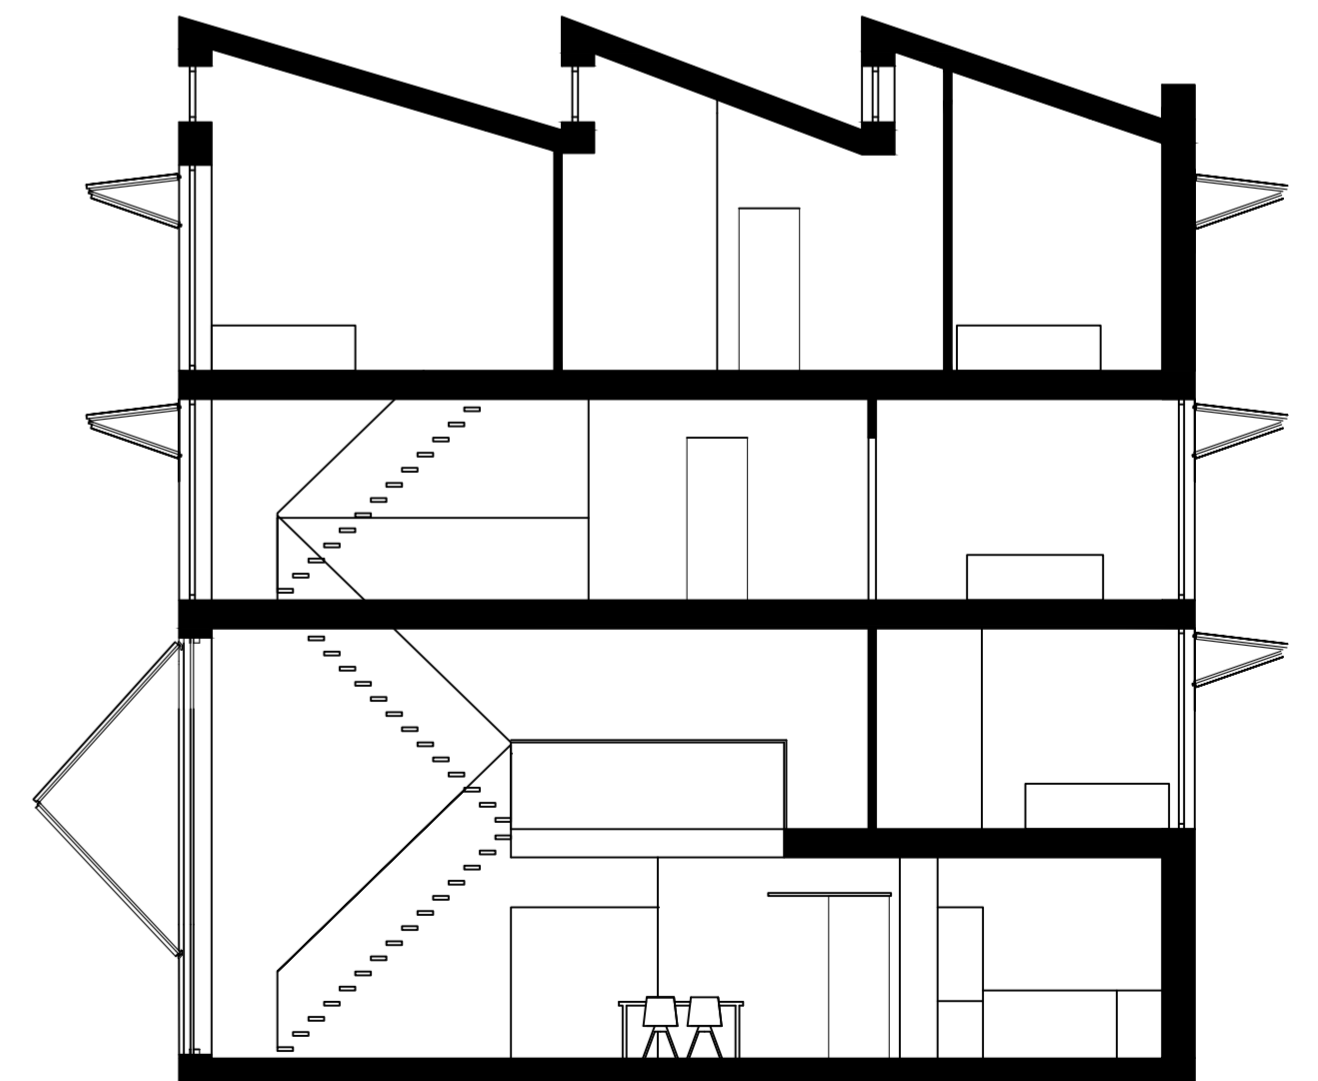

1/100

DÉTAIL 1:30

