


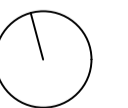
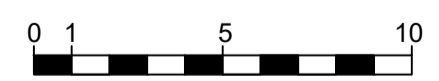
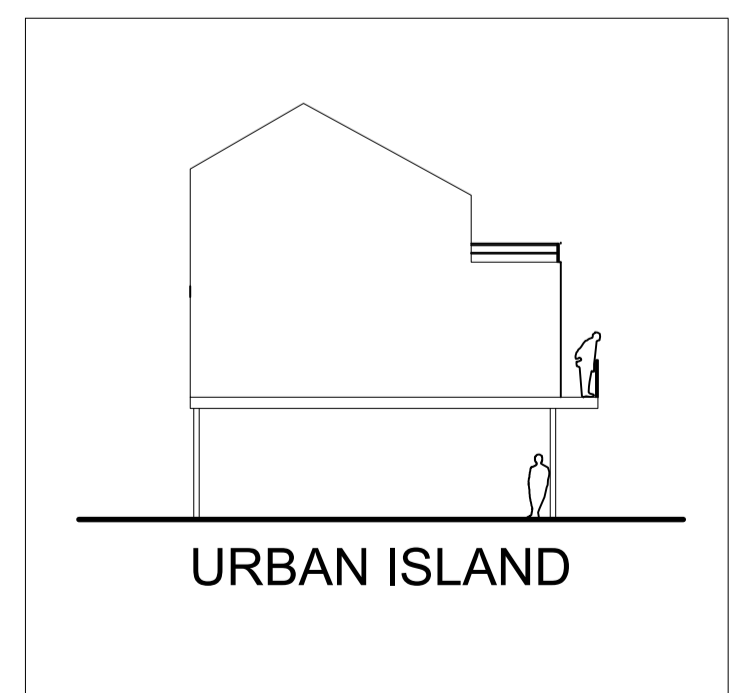
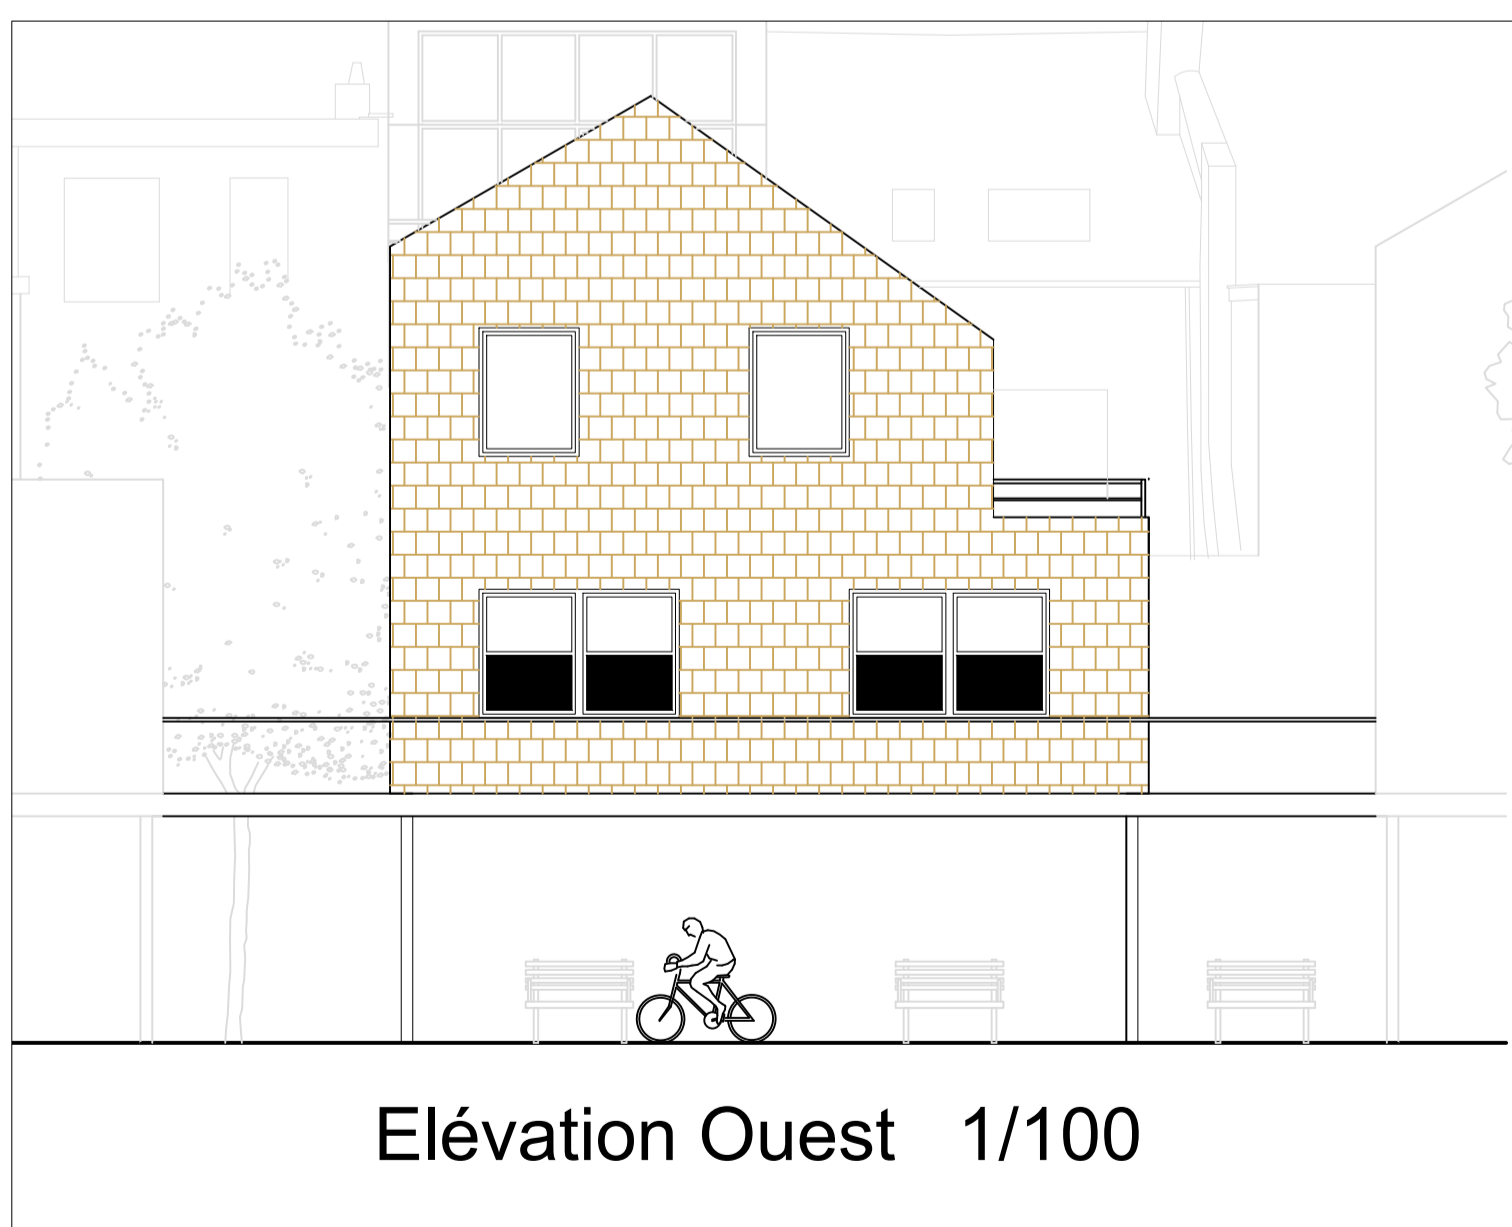
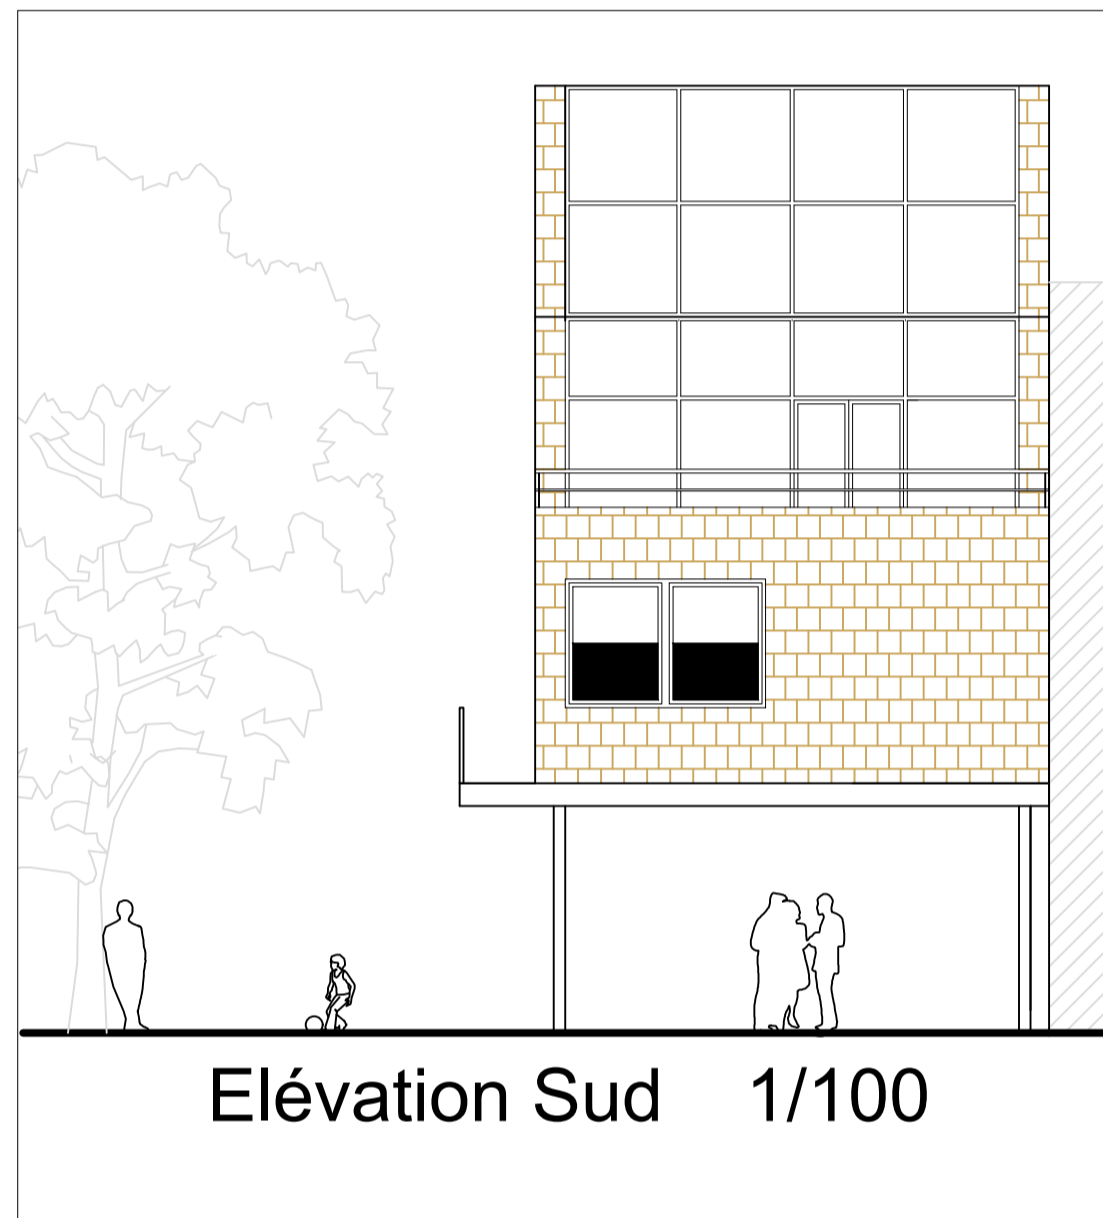
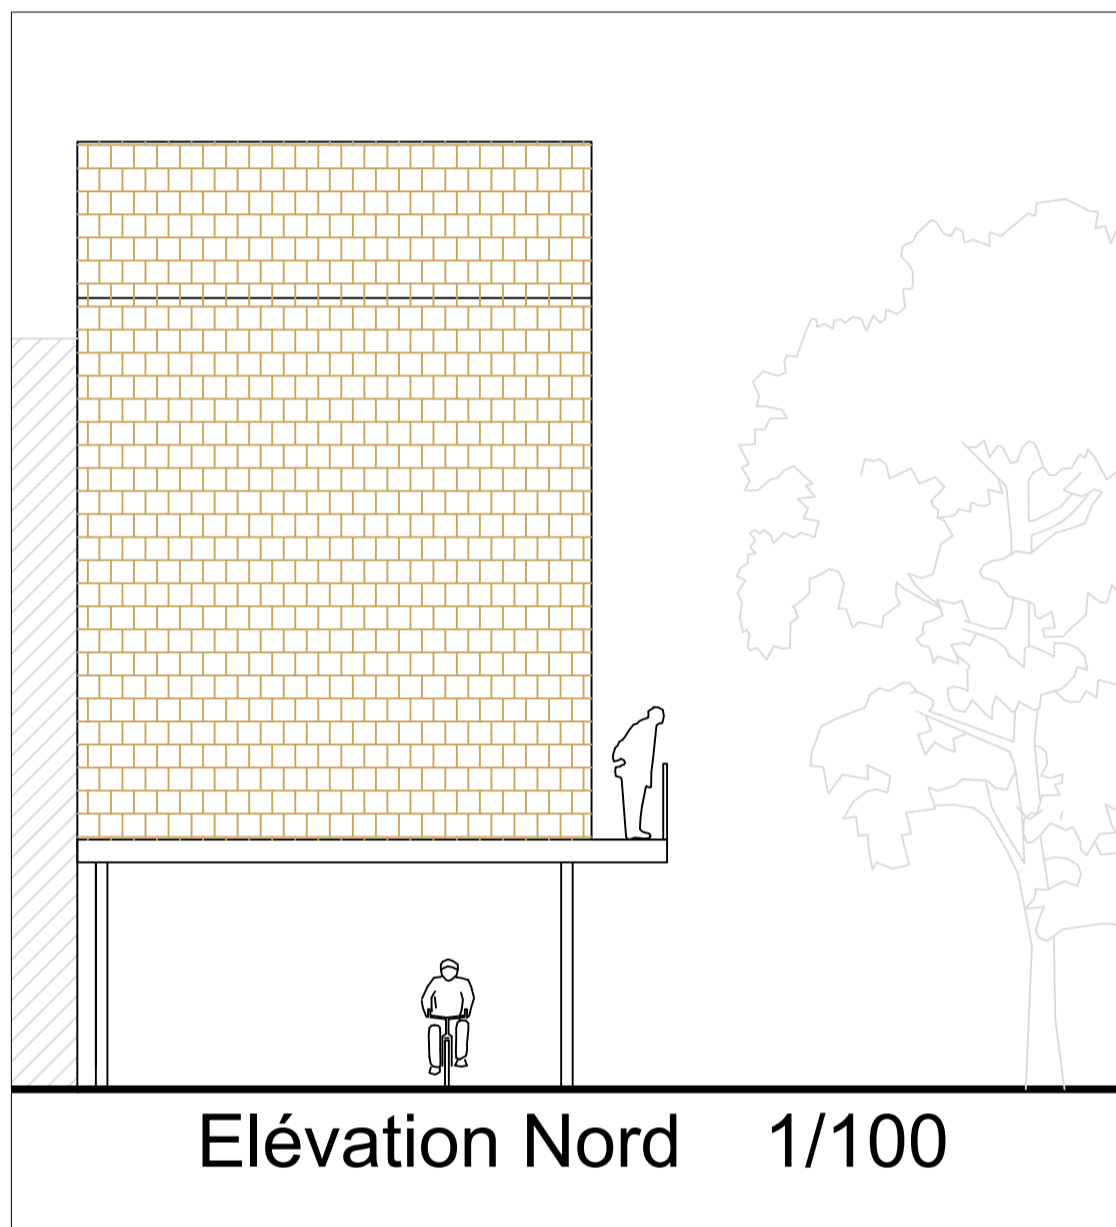
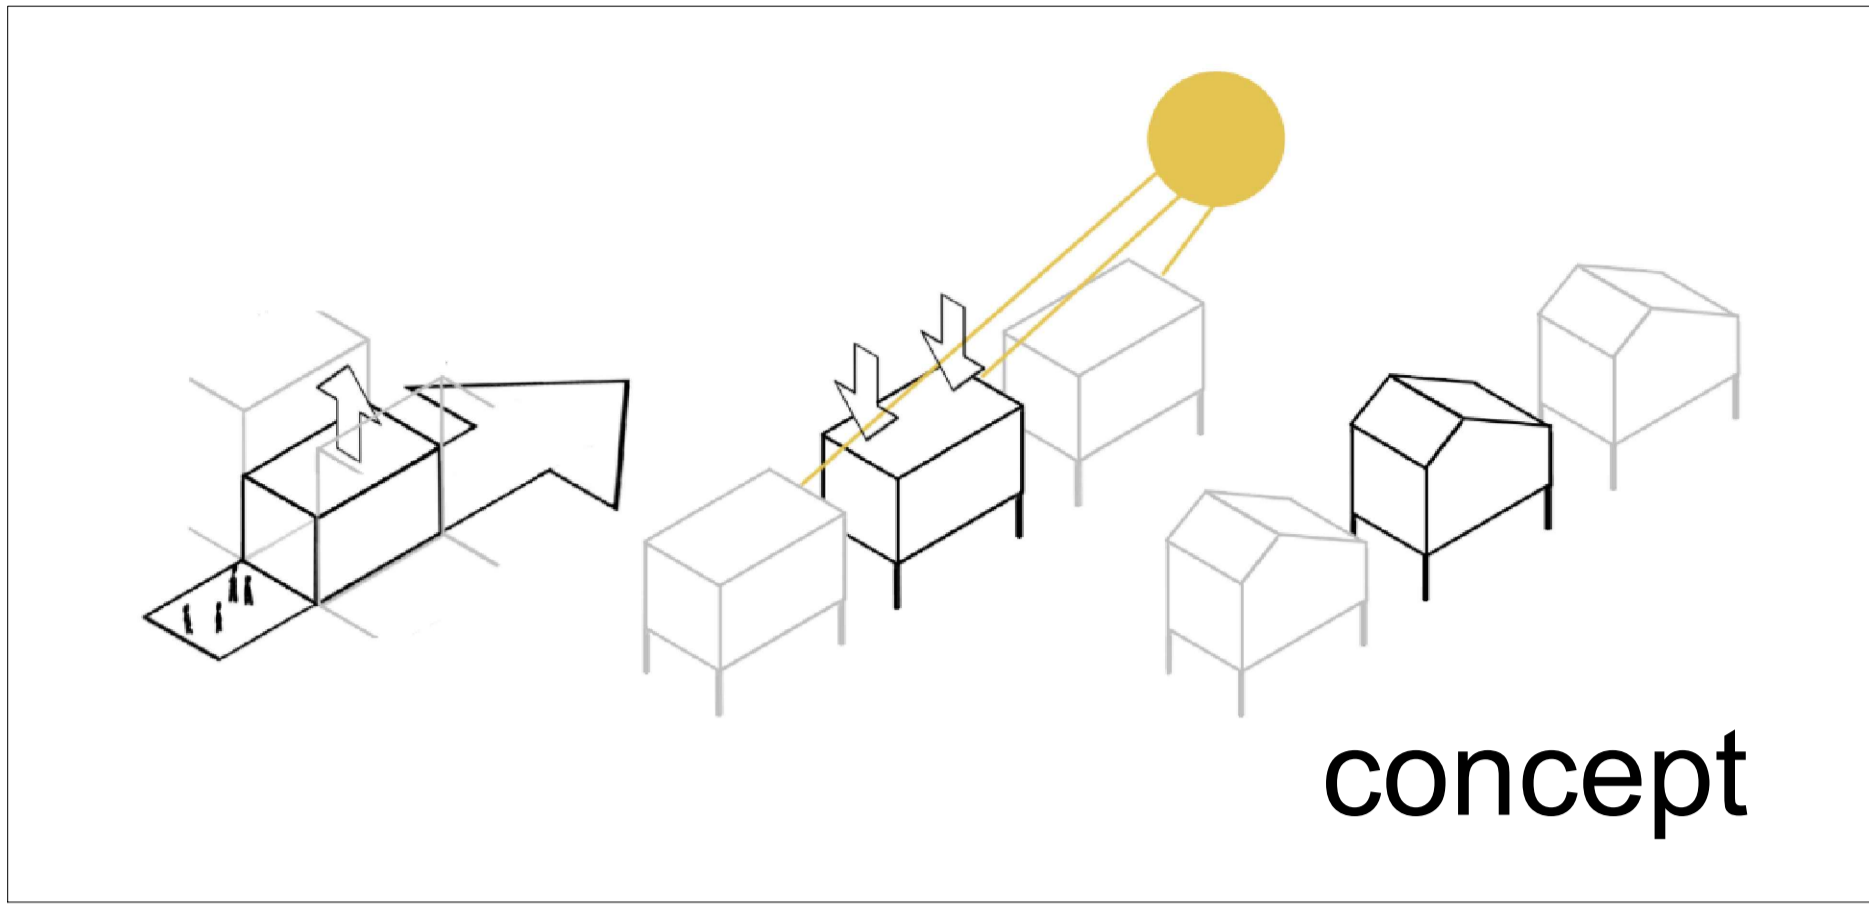
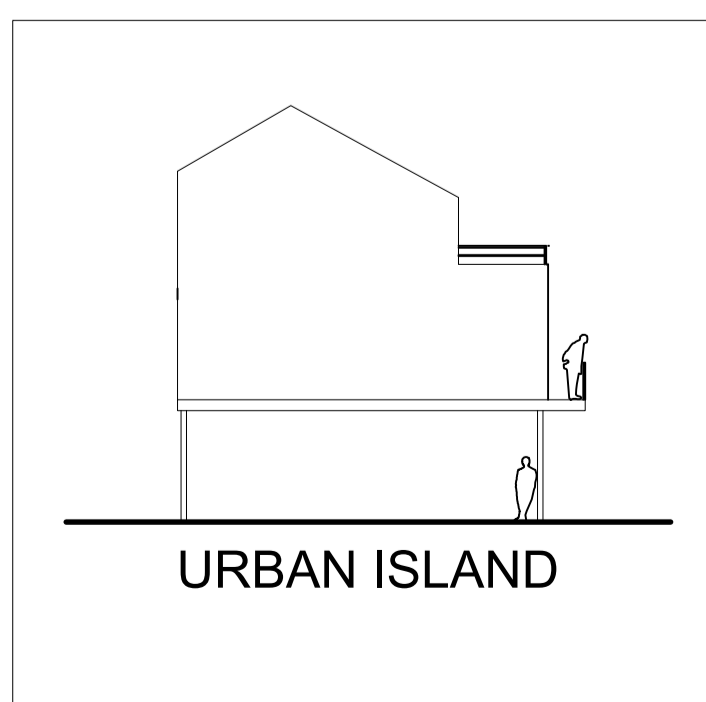
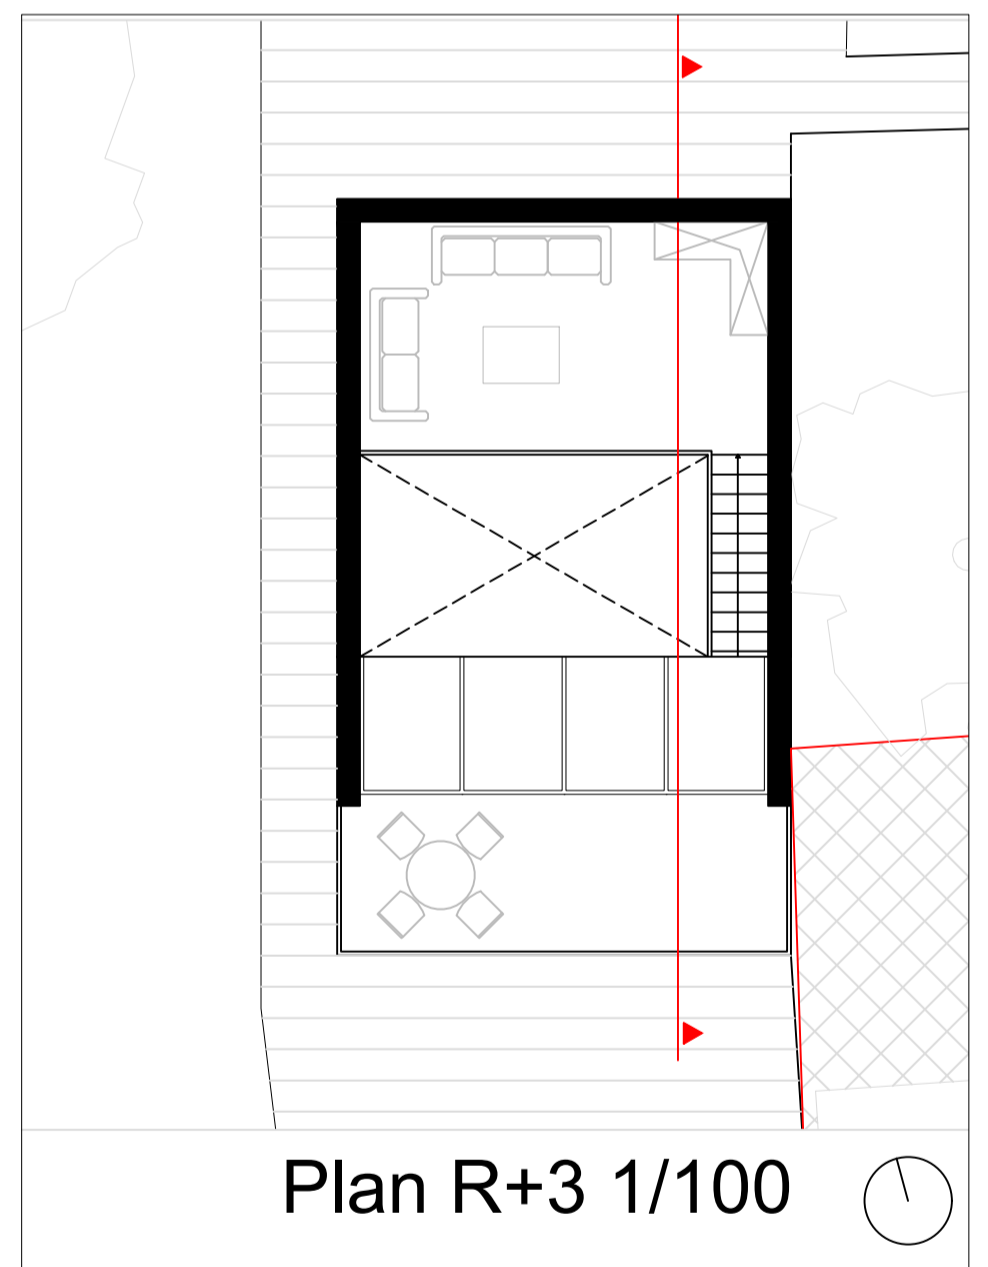


Plan d'ensemble 1/200

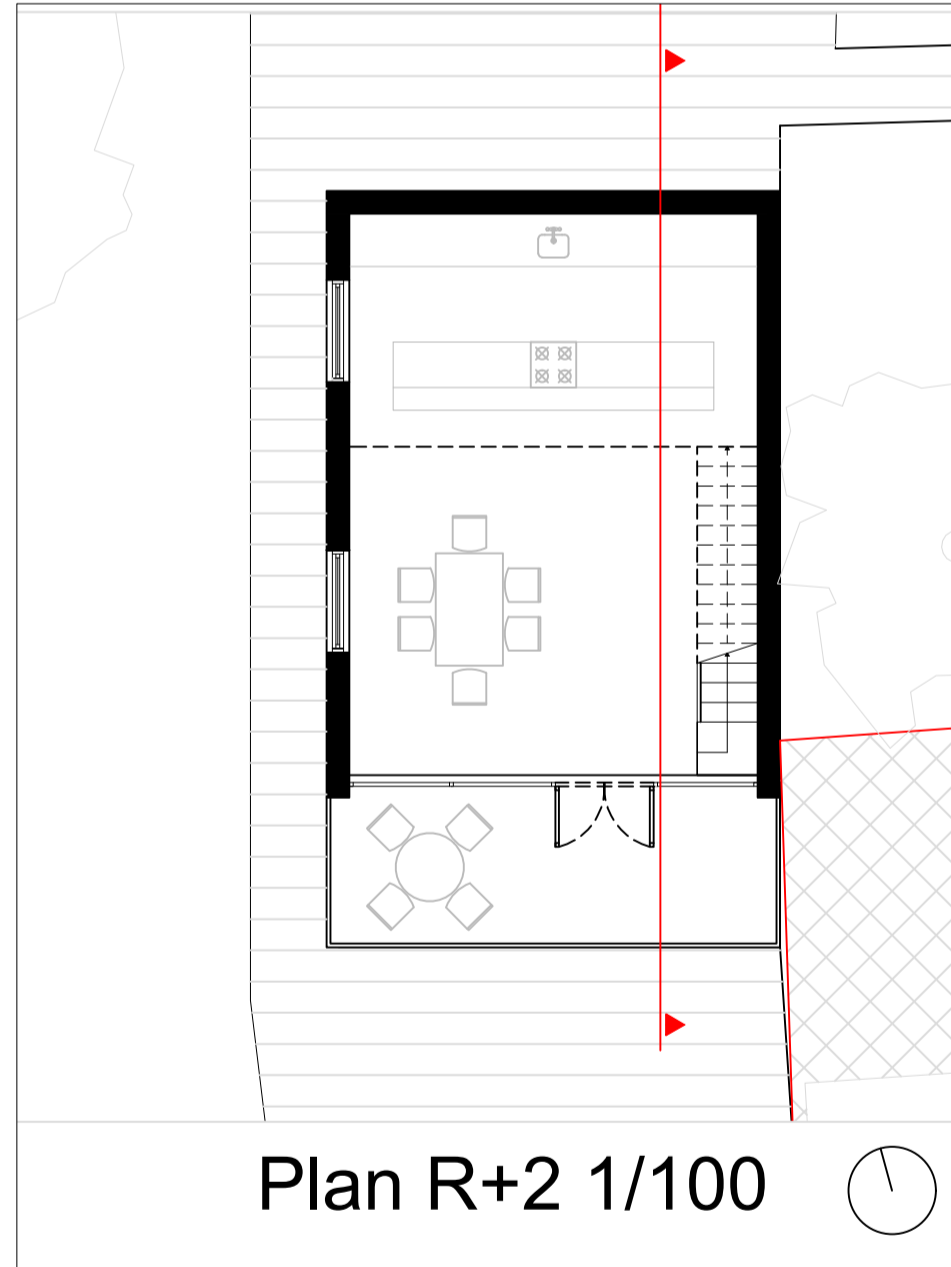

Maide Ulusoy	12/01/2021
000494475	BA2 IRAR
1	ARCH-H2003

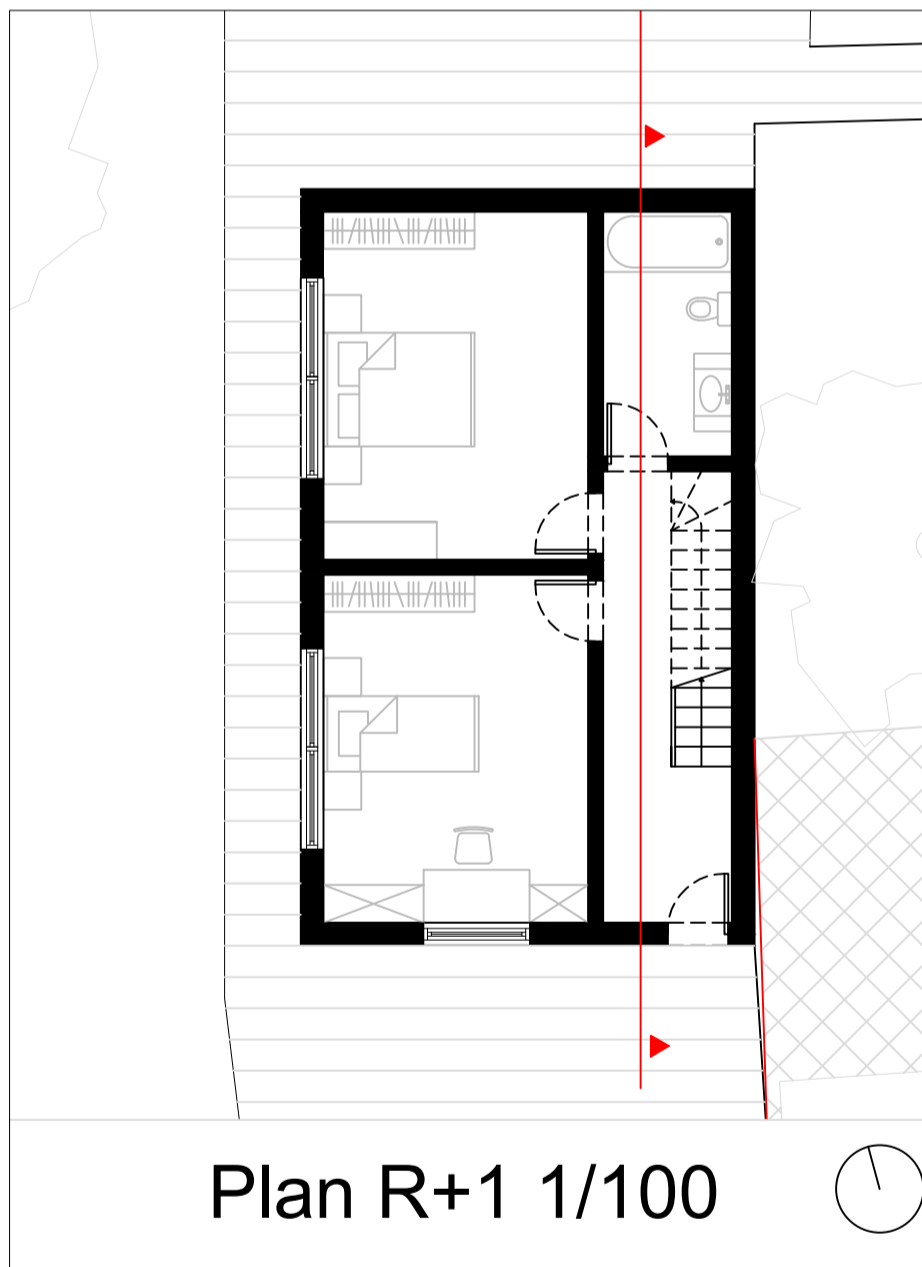

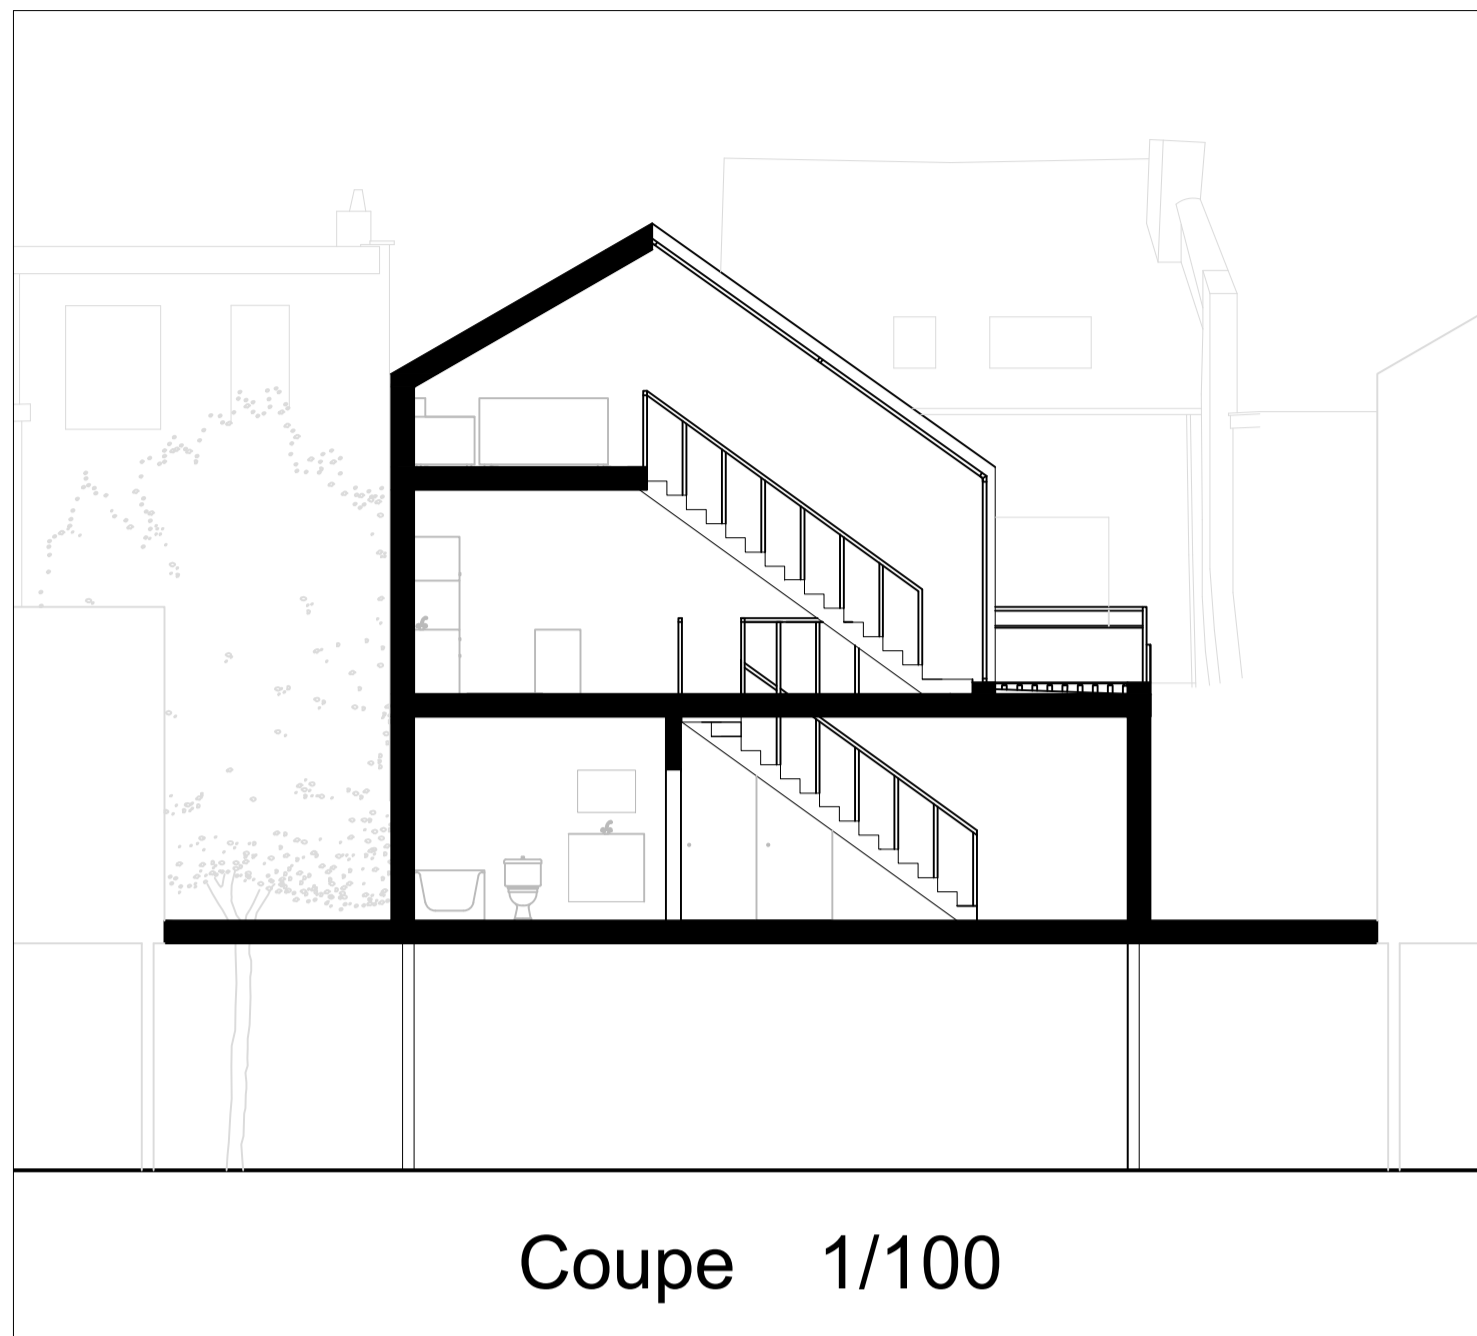

Maide Ulusoy	12/01/2021
000494475	BA2 IRAR
3	ARCH-H2003